


5" plaster

TILE RECORD MAP

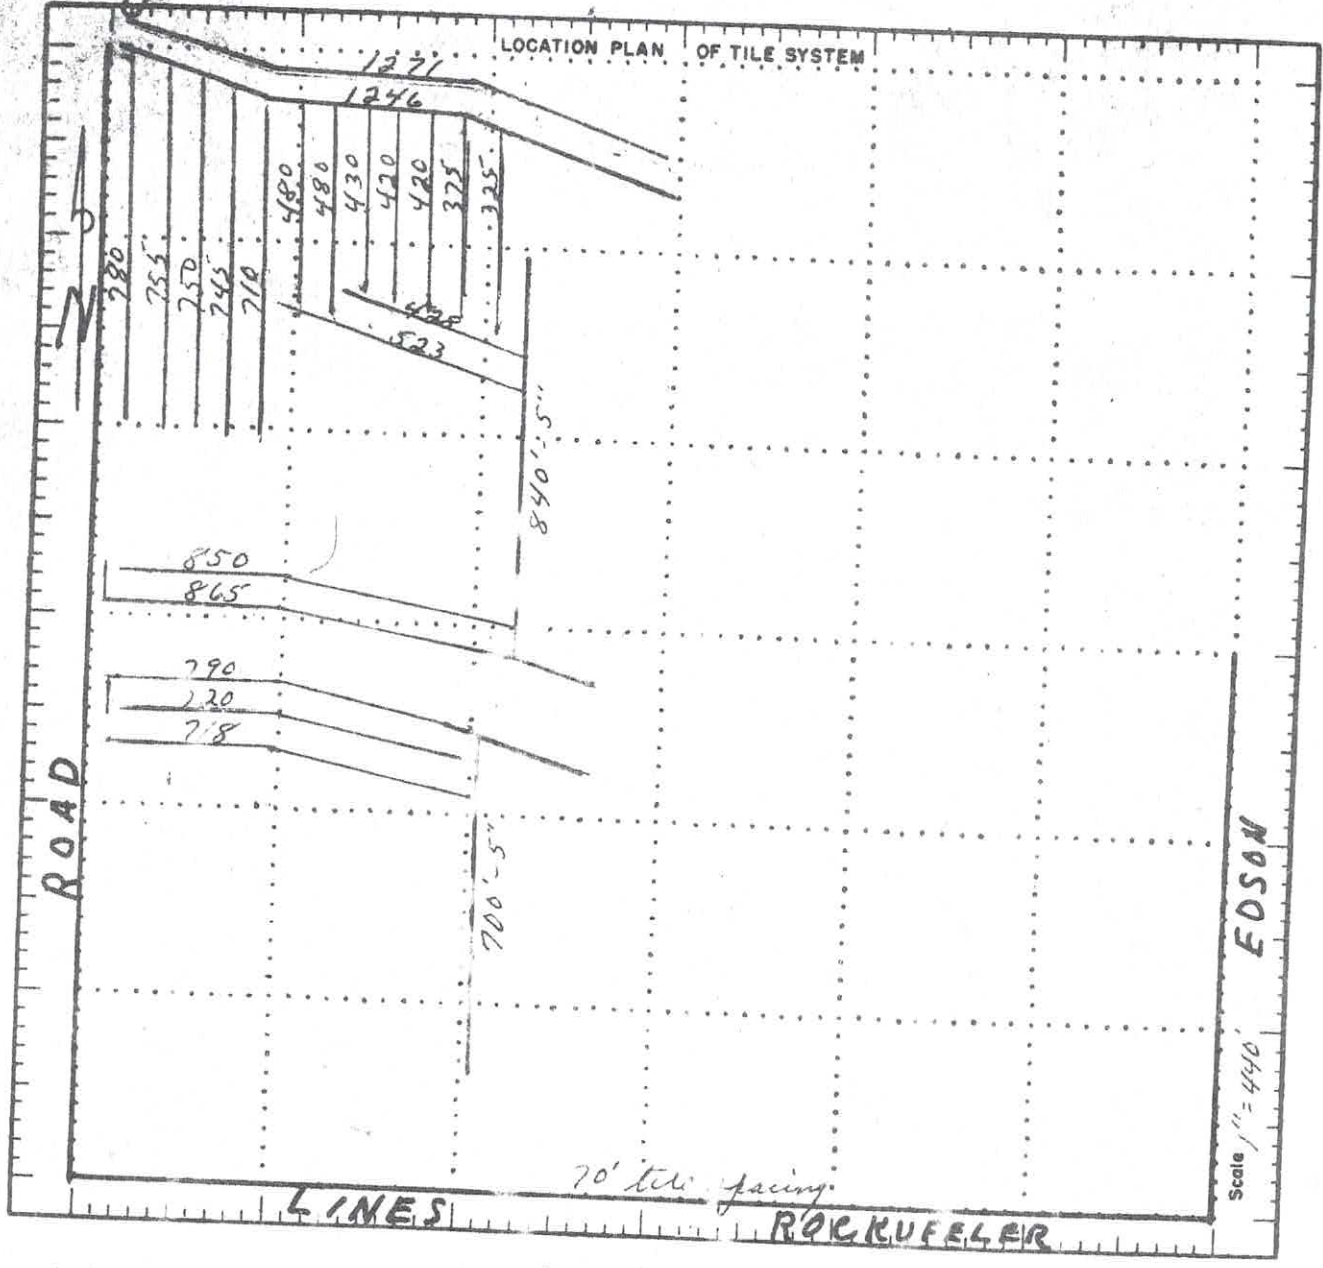

NAME Leo & Louise Link

Section 36 Township Clark County Rockwell


Contractor Pat Dunsen Date Installed 5-17-1980

Amount of Tile Installed: 5" 1542 6" _____ 3" _____
 10" _____ 12" _____ 4" Larger 1150

Regular inspection of the tile system is essential. Prompt repair of any failure will keep the system in working order and maintenance costs low.

LOCATION PLAN OF TILE SYSTEM

5" plastic tile
 4" plastic tile
 70' tile spacing

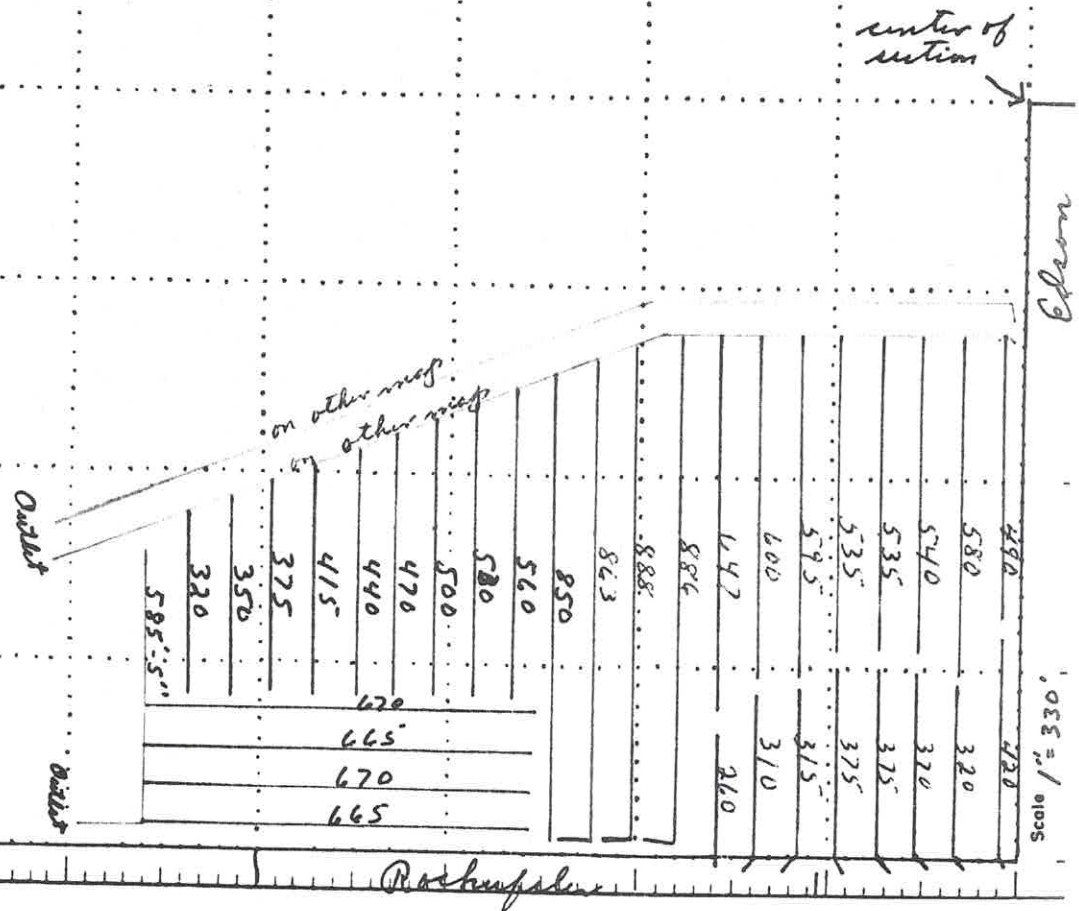

Leo & Laura Flick

36 T95N - R14W

Township Chickasaw

County Chickasaw

for Pat Linnegan

Date Installed 6-30-82

10-25-82

of Tile Installed:

3" _____

4" 7375' - 9900'

5" 585'


6" _____

8" _____

Larger _____

Regular inspection of the tile system is essential. Prompt repair of any failure will keep the system in working order and maintenance costs low.

plate

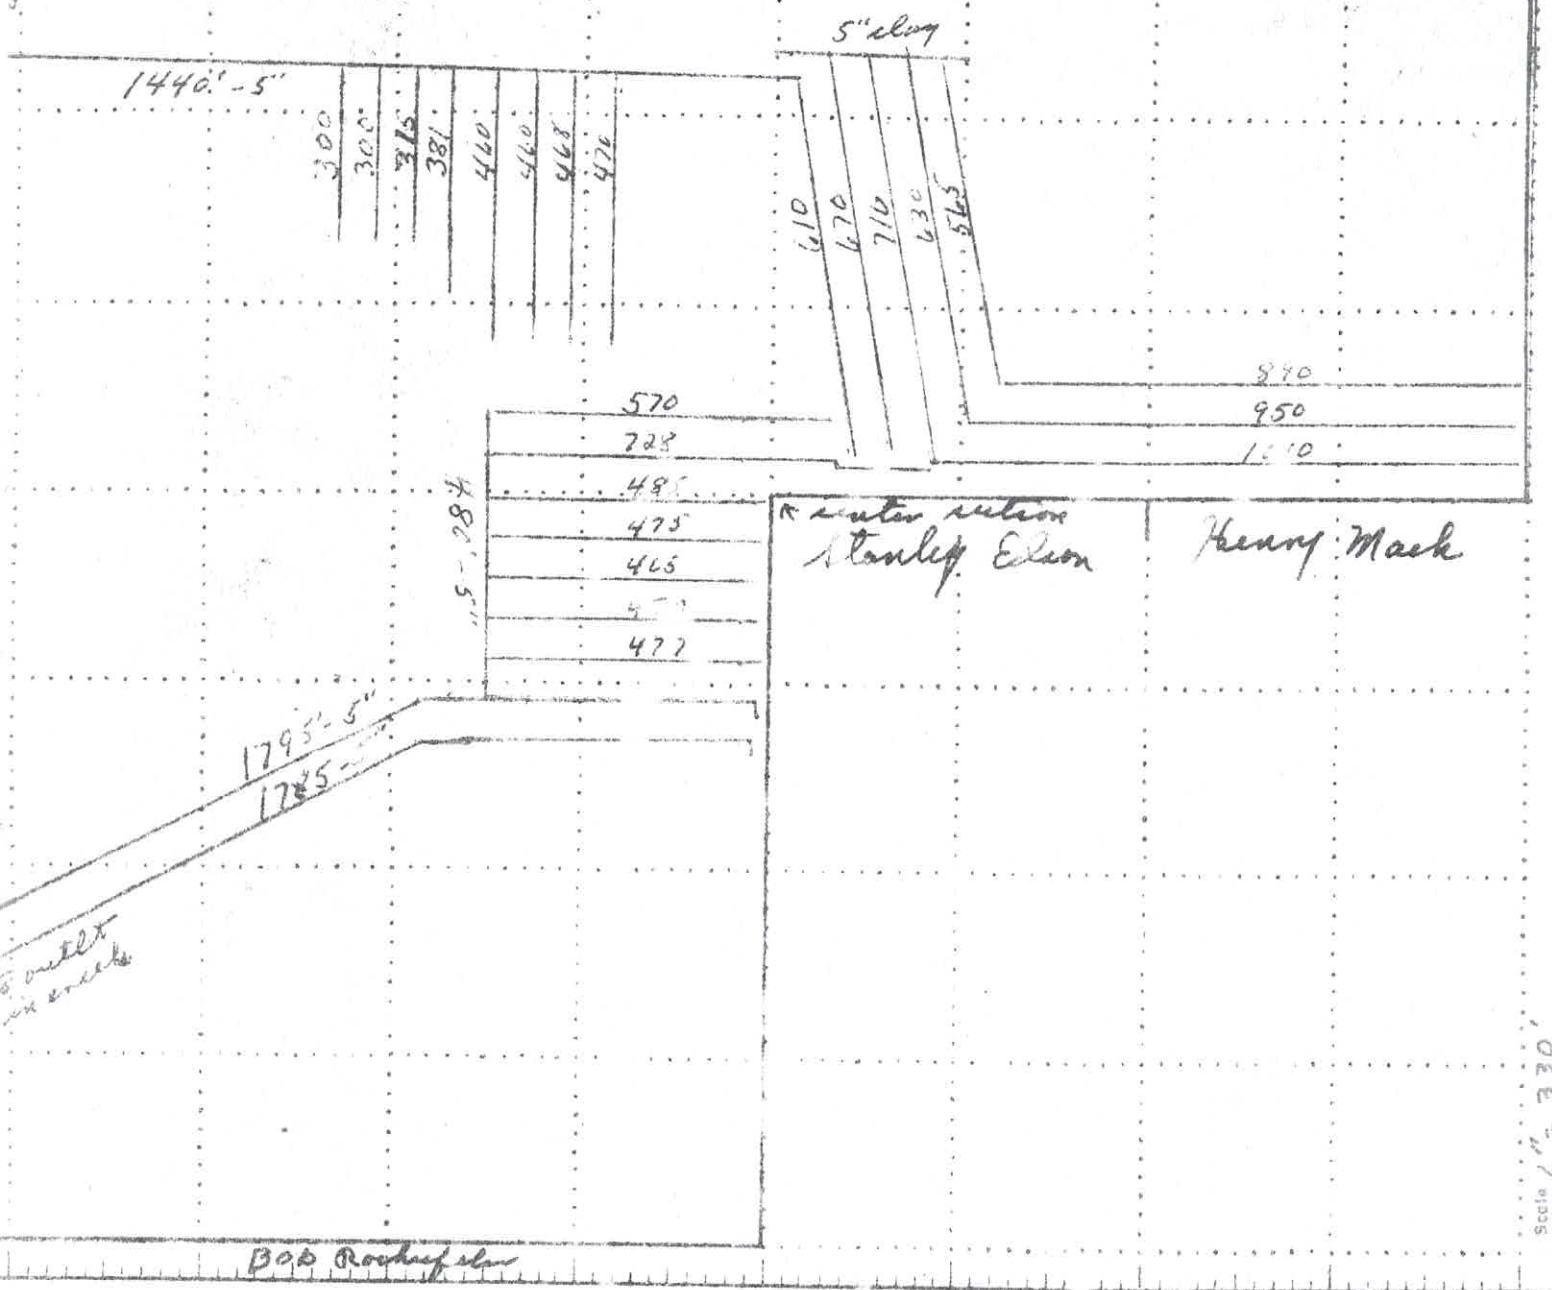

Scale 1" = 330'

NAME Leo & Louis Flick

Section 36 Township Chickawa County Chickawa

Contractor Pat Sinnegan Date installed 3-28-81

Amount of Tile Installed: 3" _____ 4" 12,750' 5" 5475'

6" _____ 8" _____ Larger _____

Regular inspection of the tile system is essential. Prompt repair of any failure will keep the system in working order and maintenance costs low.

File link?

