




SHEET	DRAWN JPJ
1	CHECKED BTL
	DATE 11/15/2024
	SCALE N.T.S.
	JOB NO. 2024-098

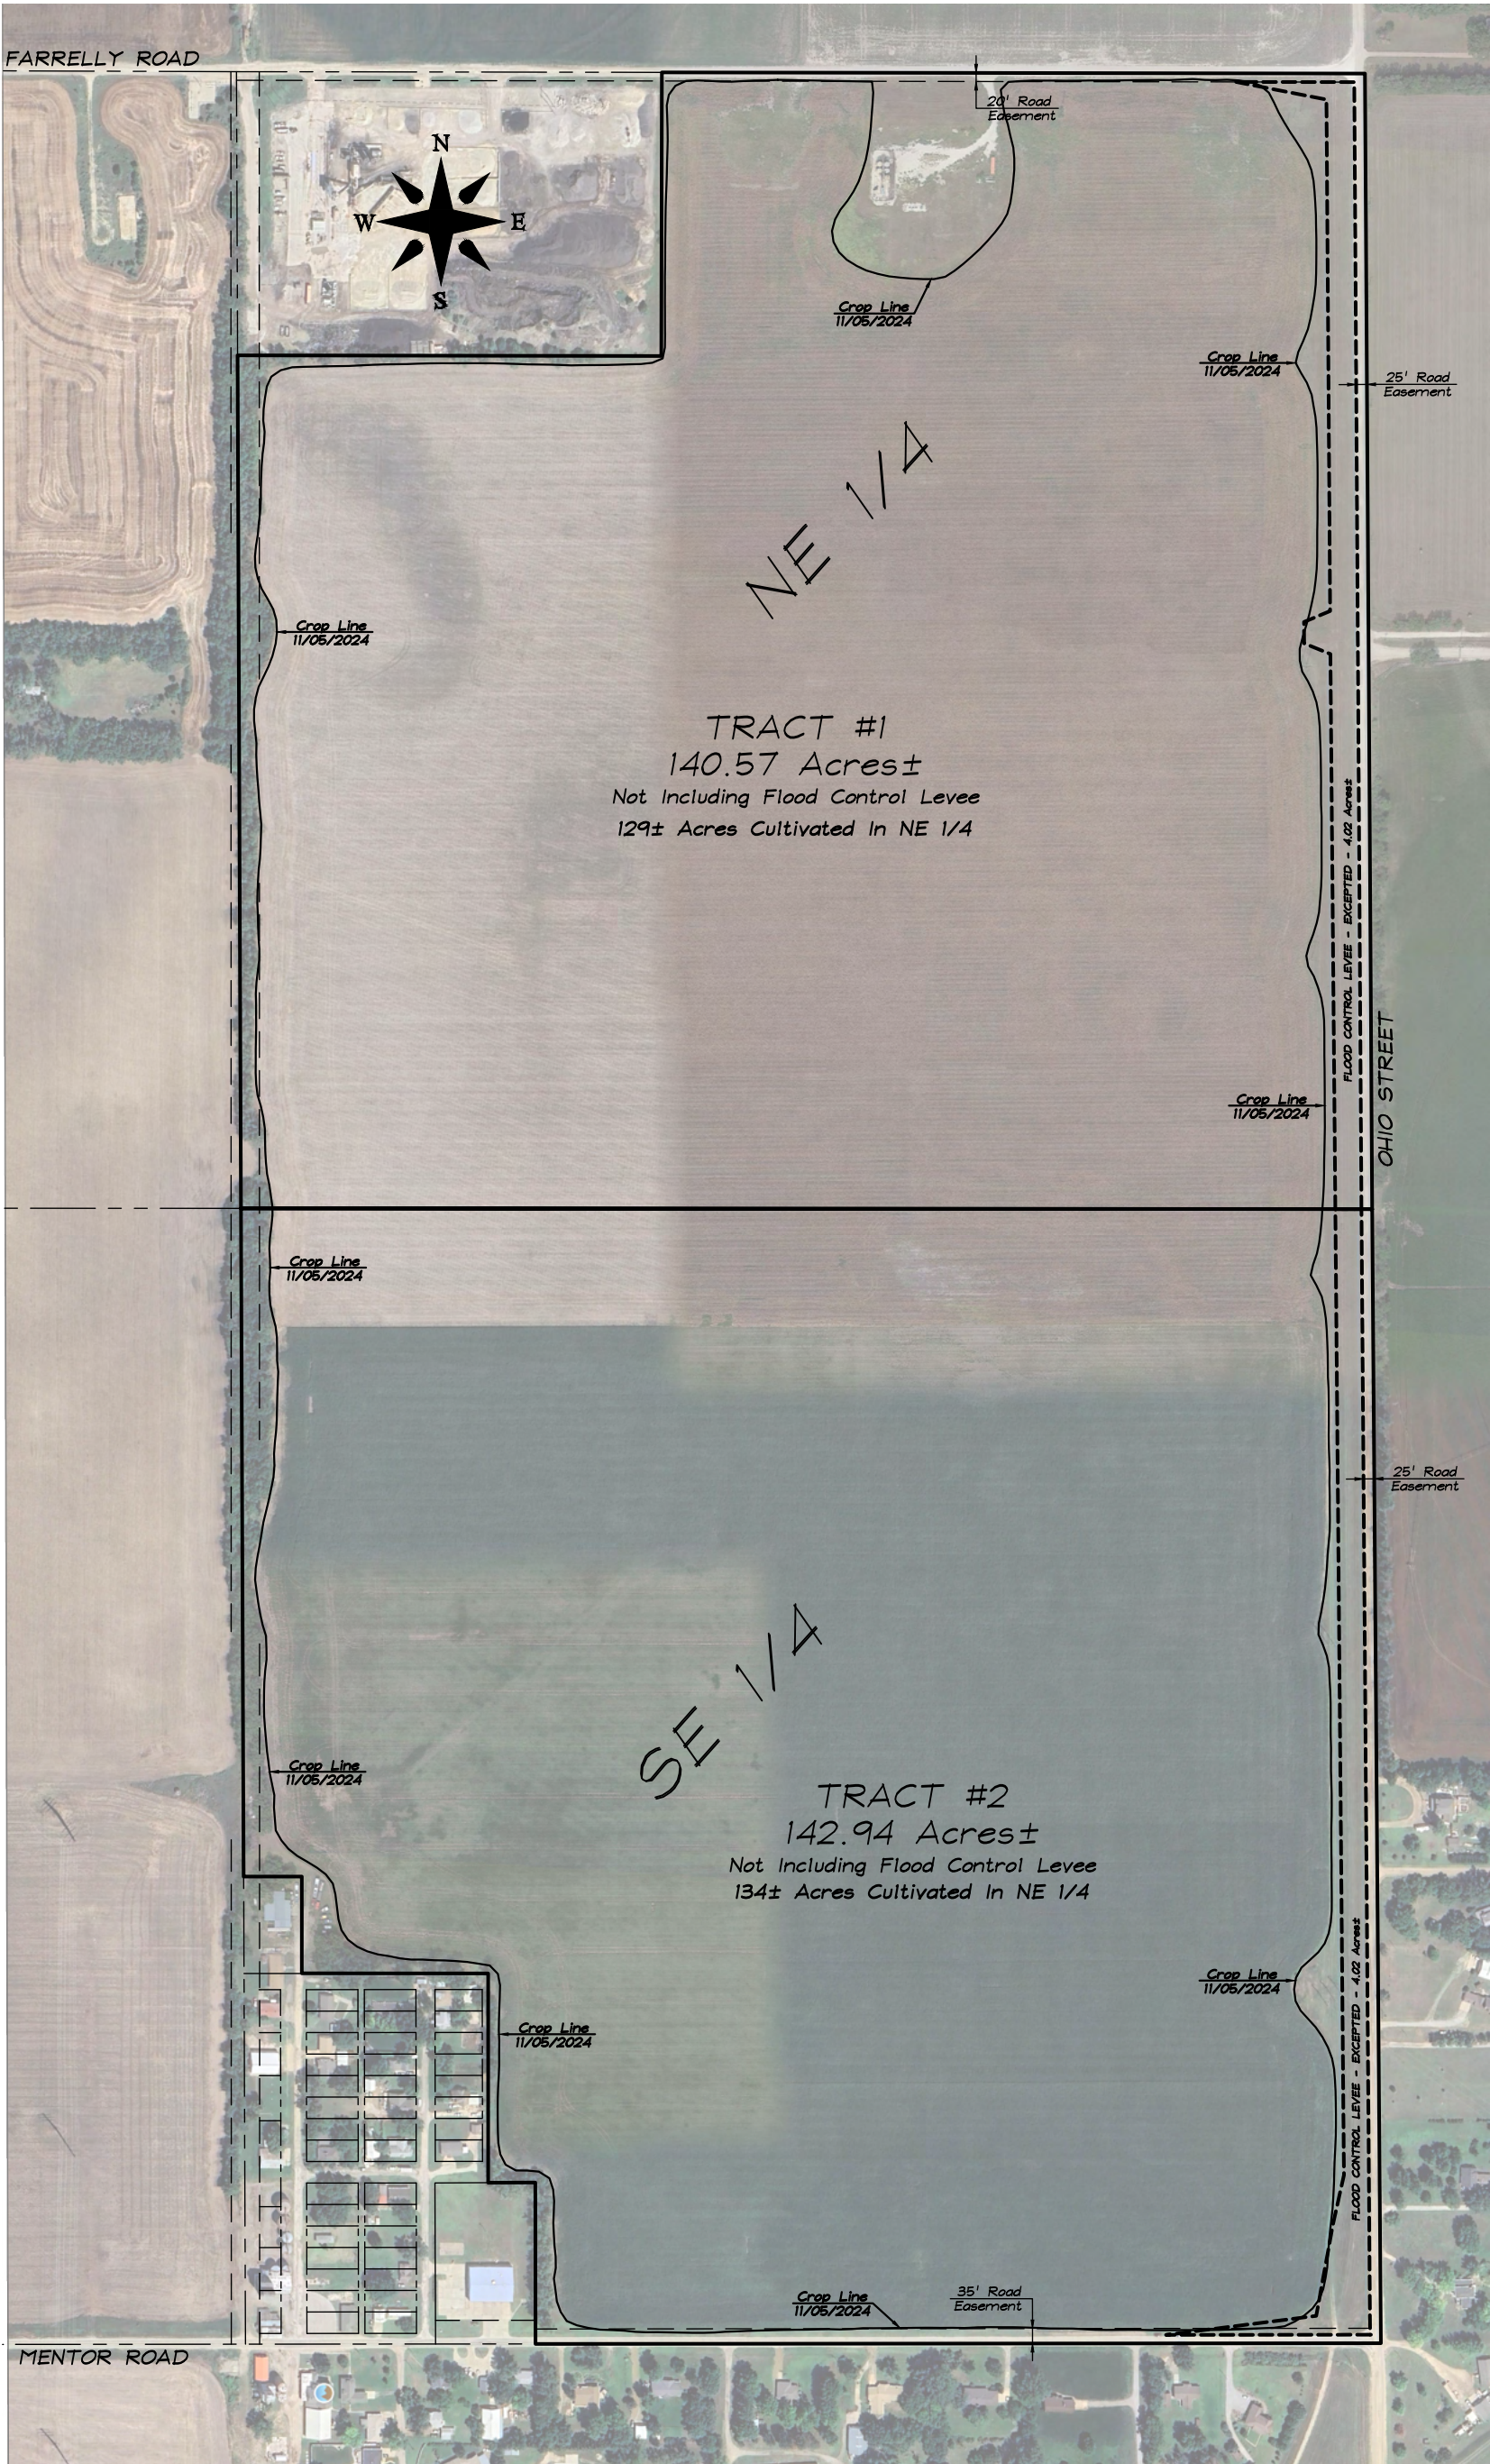

CAMPBELL & JOHNSON ENGINEERS, P.A.
ENGINEERS • ARCHITECTS • LAND SURVEYORS
785-243-1755 • 113 WEST SEVENTH STREET • CONCORDIA, KANSAS 66901

REFERENCE AERIAL PHOTO SKETCH
TRACTS IN E 1/2, S13-T15S-R3W
SALINE COUNTY, KANSAS

REVISIONS