


Save: 2/4/2025 12:35 PM kgraham Plot: 2/4/2025 3:10 PM X:\PT\PECL\176304\5-final-dsgn\51-drawings\10-Civil\cad\dwg\sheet\Paving Blondo St\PE176304_Blondo_PAVE Phasing.dwg

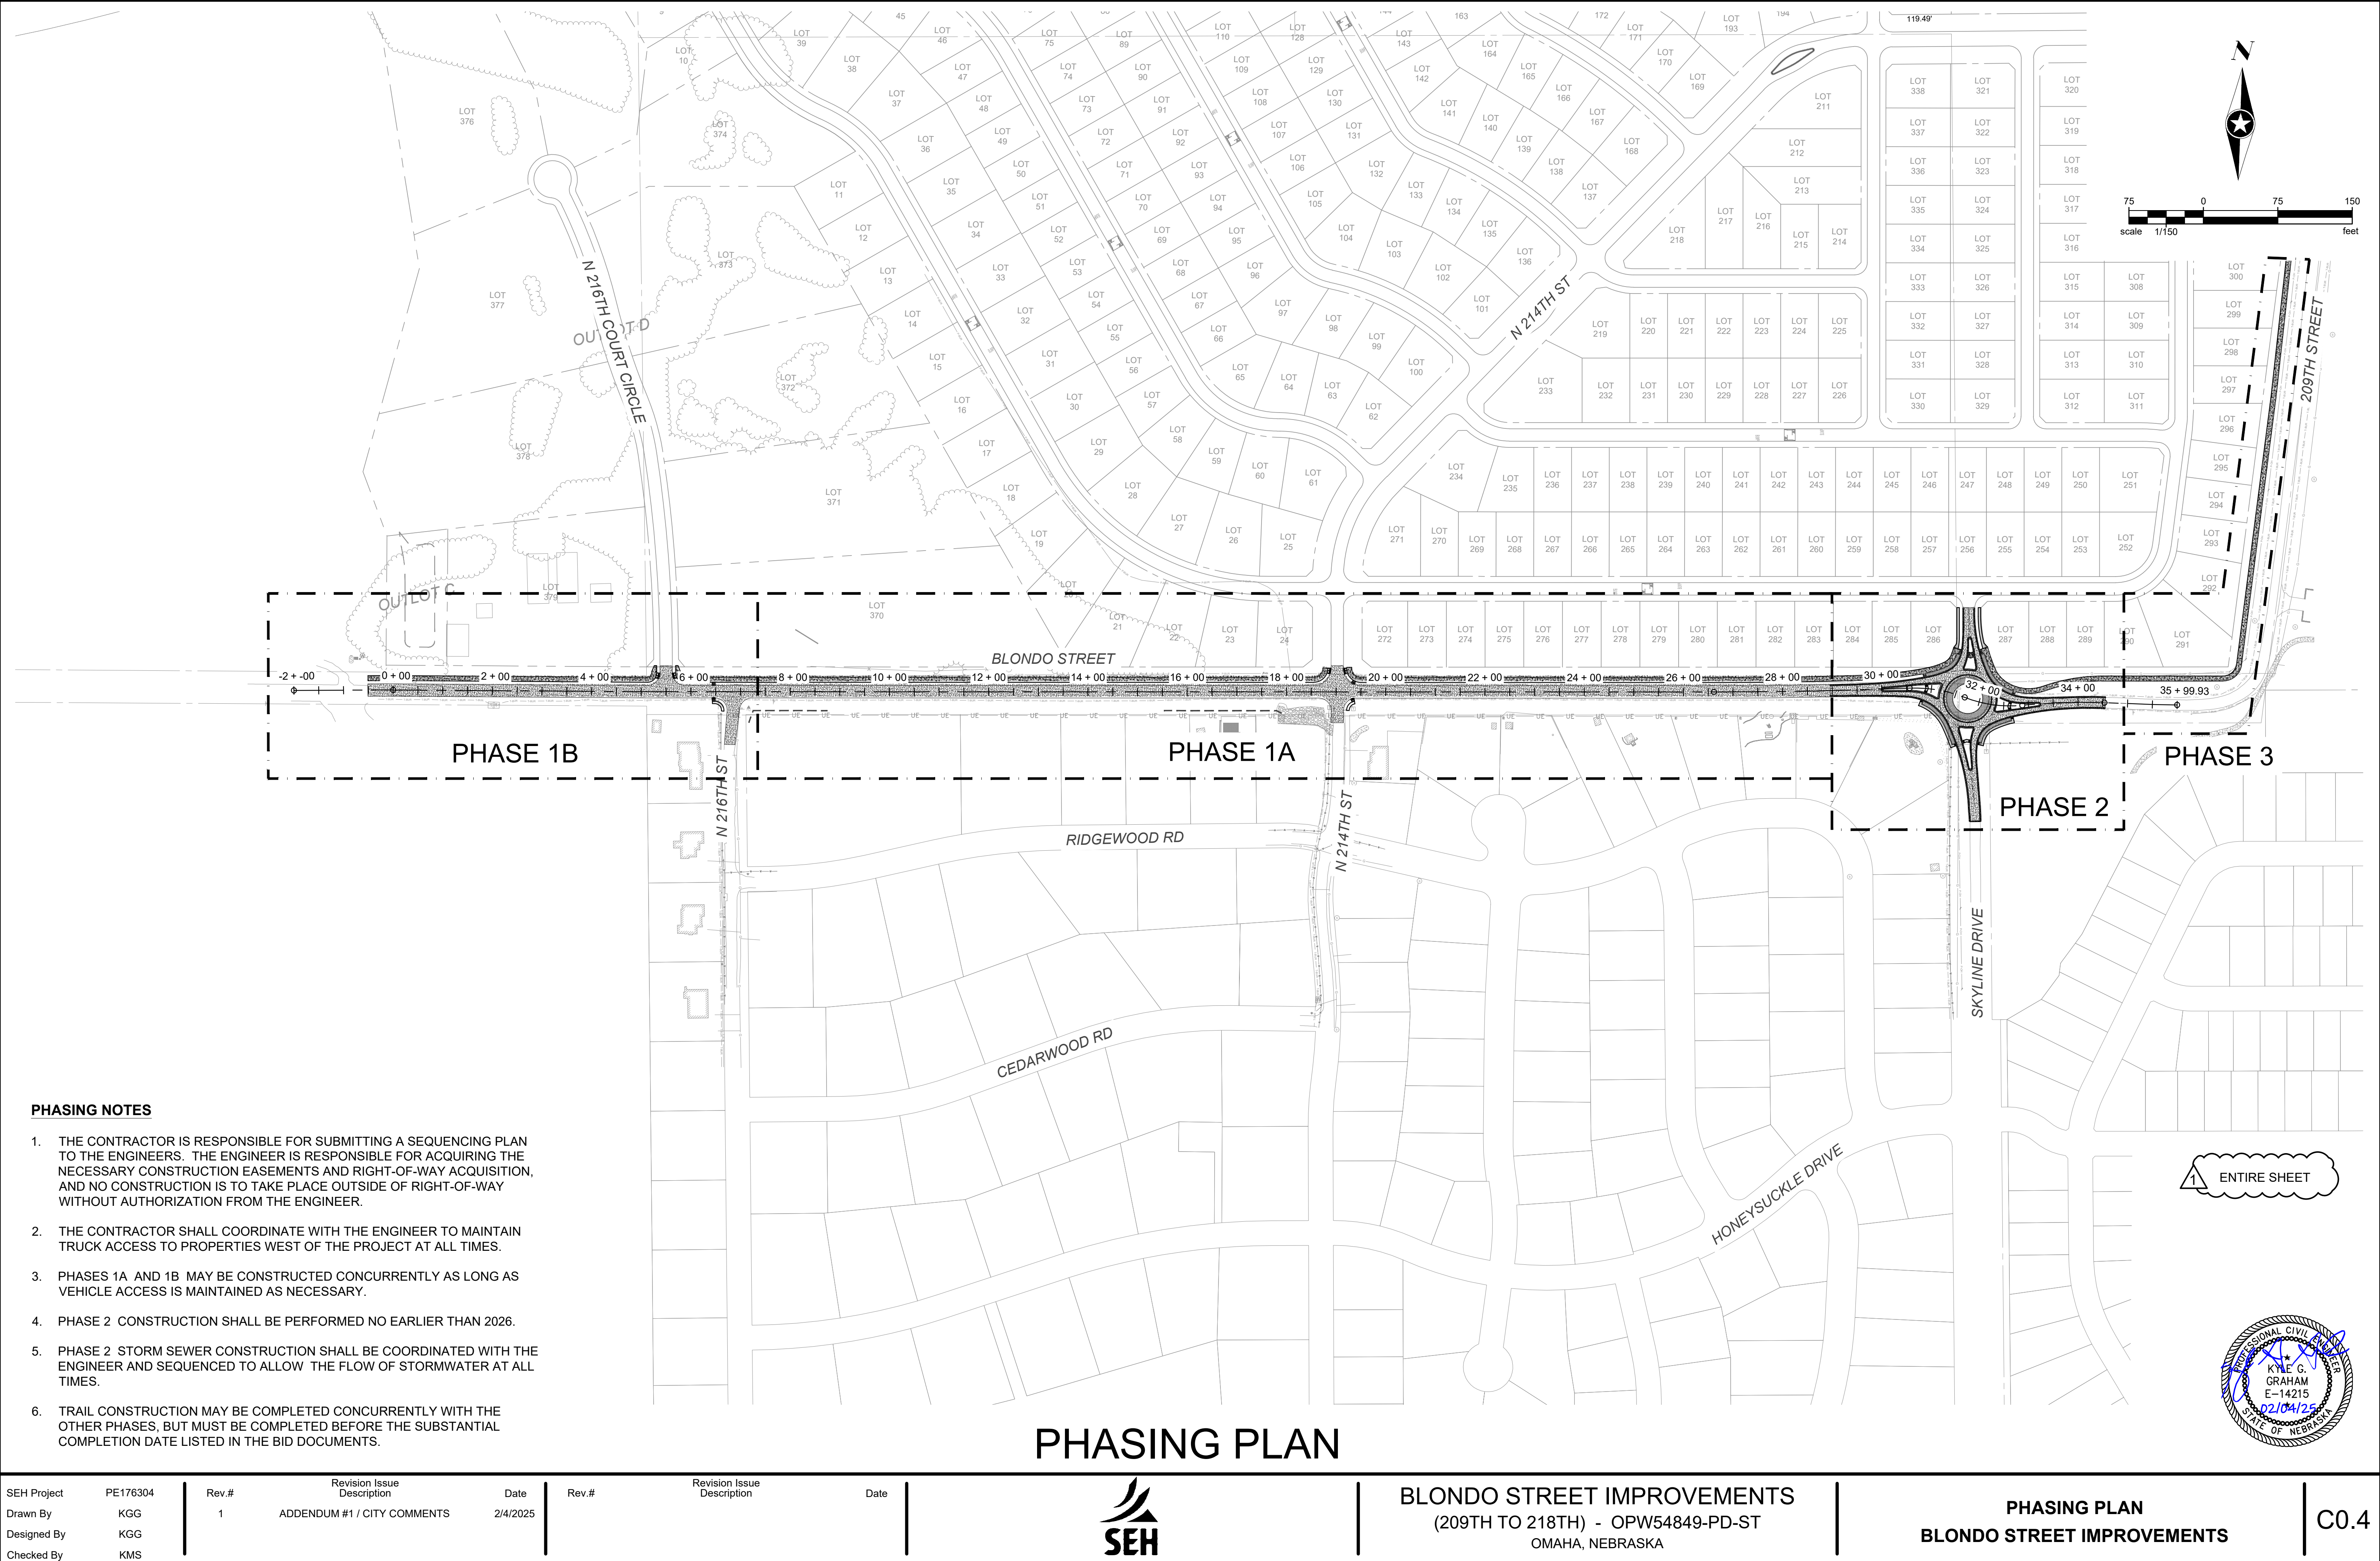

SEH Project	PE176304	Rev.#	Revision Issue Description	Date
Drawn By	KGG	1	ADDENDUM #1 / CITY COMMENTS	2/4/2025
Designed By	KGG			
Checked By	KMS			

Rev.#	Revision Issue Description	Date

