


Handwritten scribbles at the top left of the page.

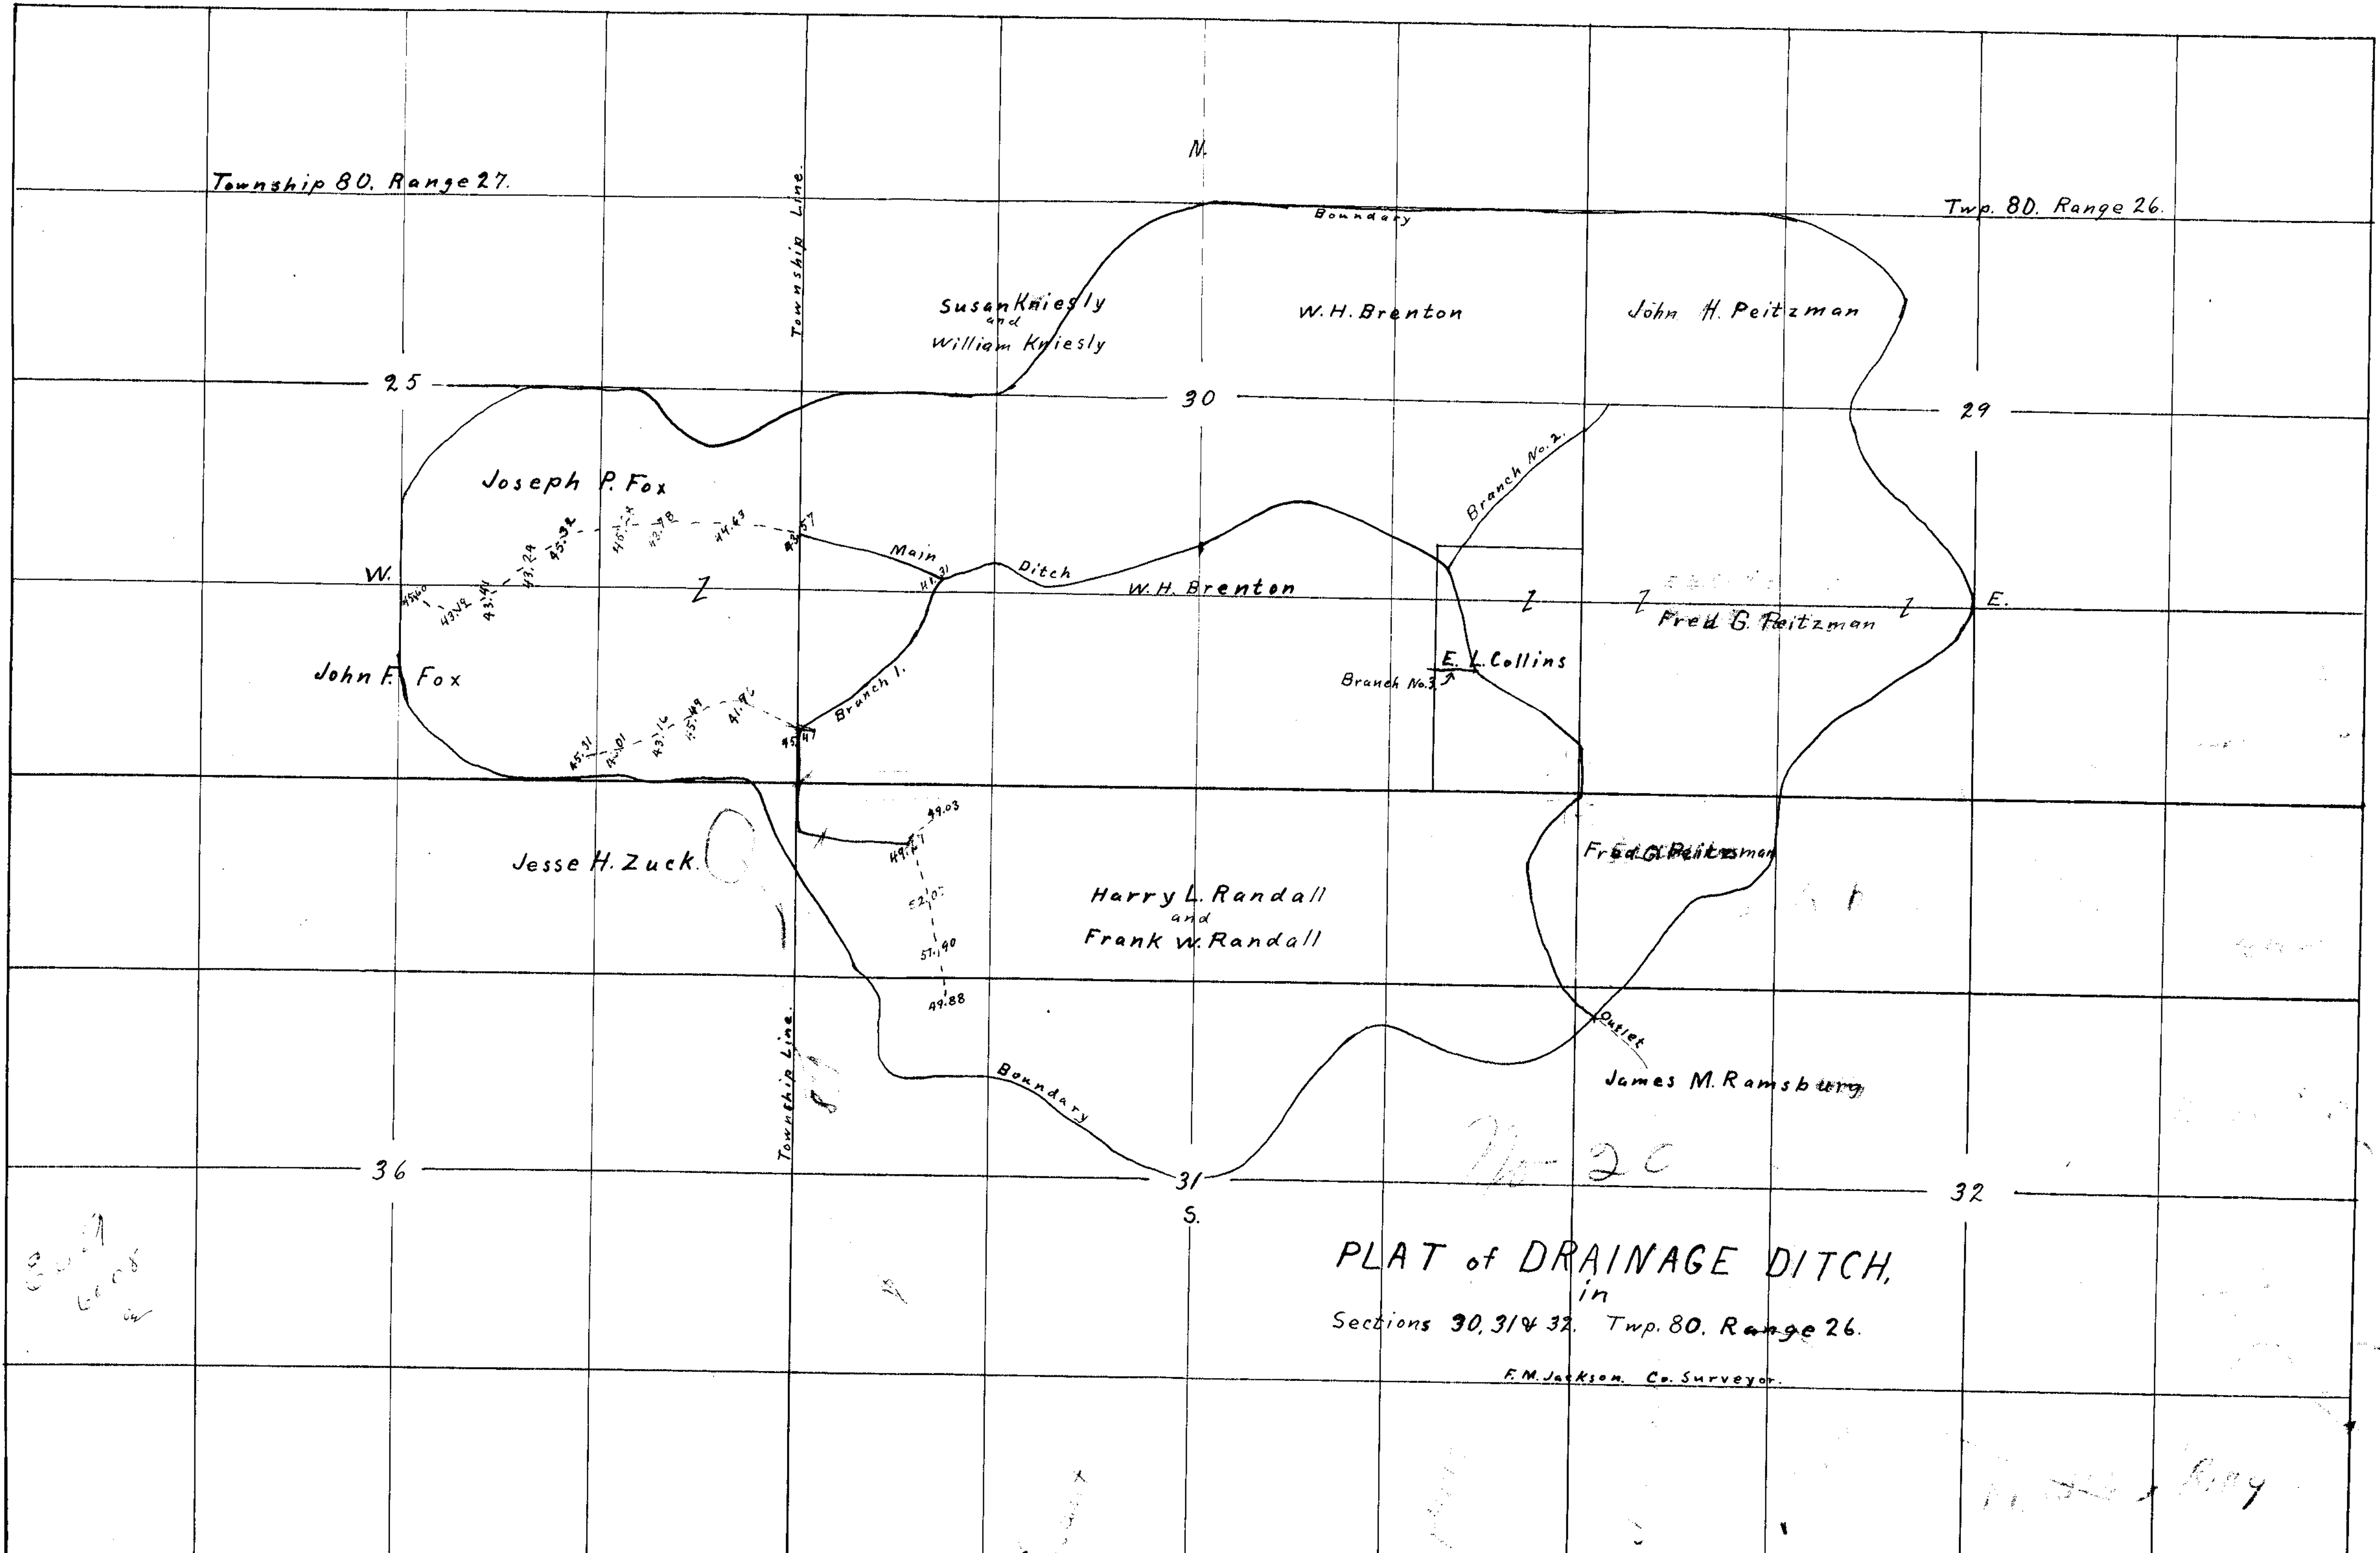

Township 80, Range 27.

Twp. 80, Range 26.

Township Line.

Township Line.

N.

S.

25

30

29

W.

E.

John F. Fox

Joseph P. Fox

Jesse H. Zuck

Susan Kniesly
and
William Kniesly

W.H. Brenton

John H. Peitzman

W.H. Brenton

Fred G. Peitzman

E.L. Collins

Harry L. Randall
and
Frank W. Randall

Fred G. Peitzman

James M. Ramsberg

36

31

32

PLAT of DRAINAGE DITCH,
in
Sections 30, 31 & 32, Twp. 80, Range 26.













F.M. Jackson, Co. Surveyor.

Handwritten notes in the bottom left corner.

Handwritten notes at the bottom center.

Handwritten notes at the bottom right.

Handwritten notes at the bottom right corner.

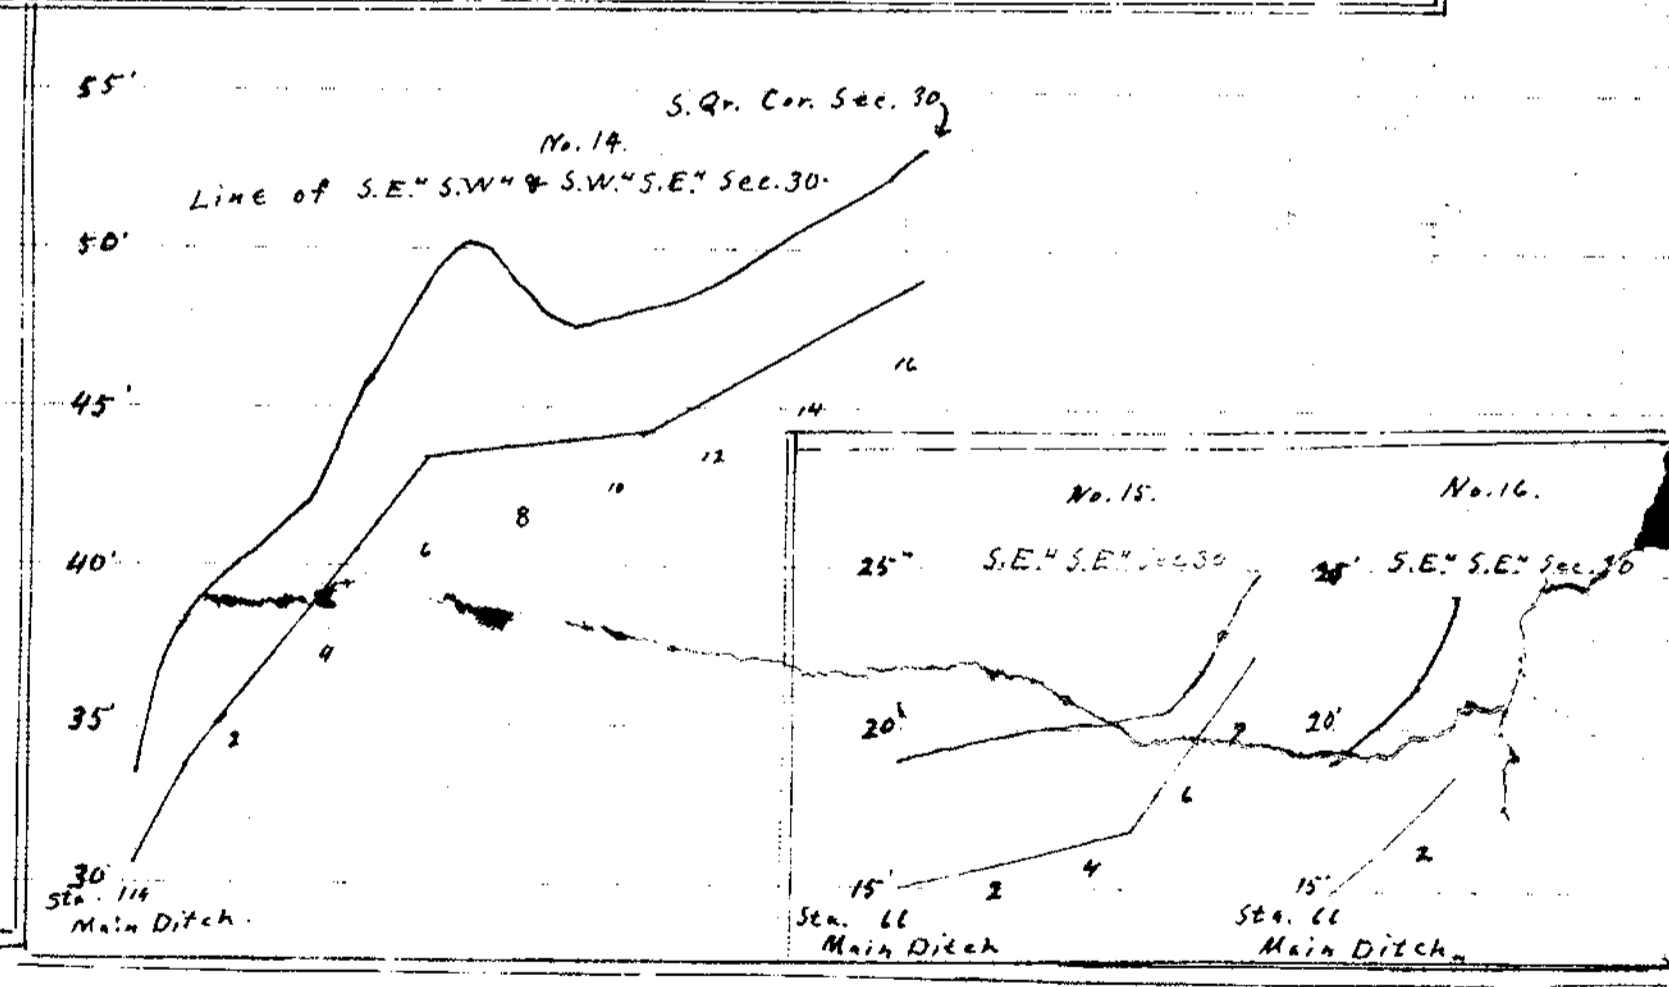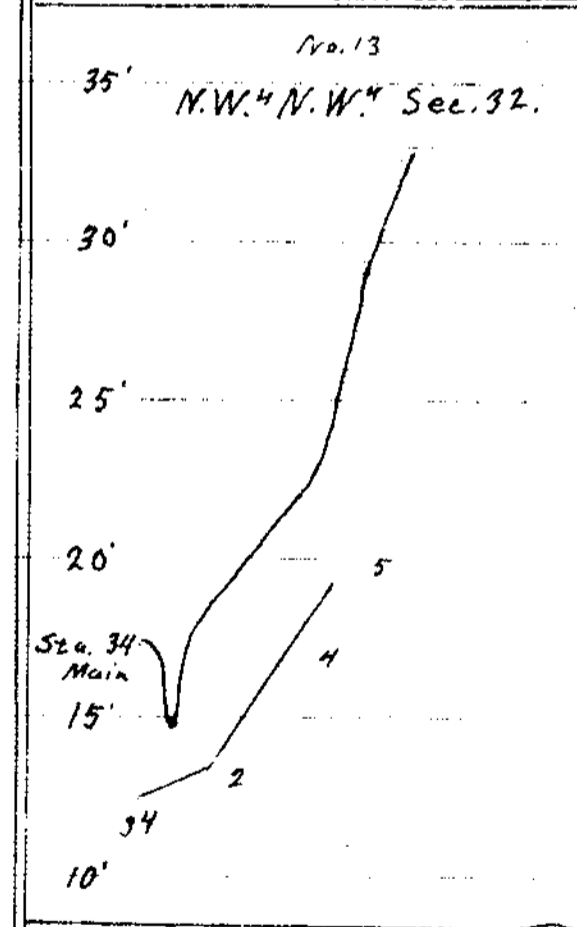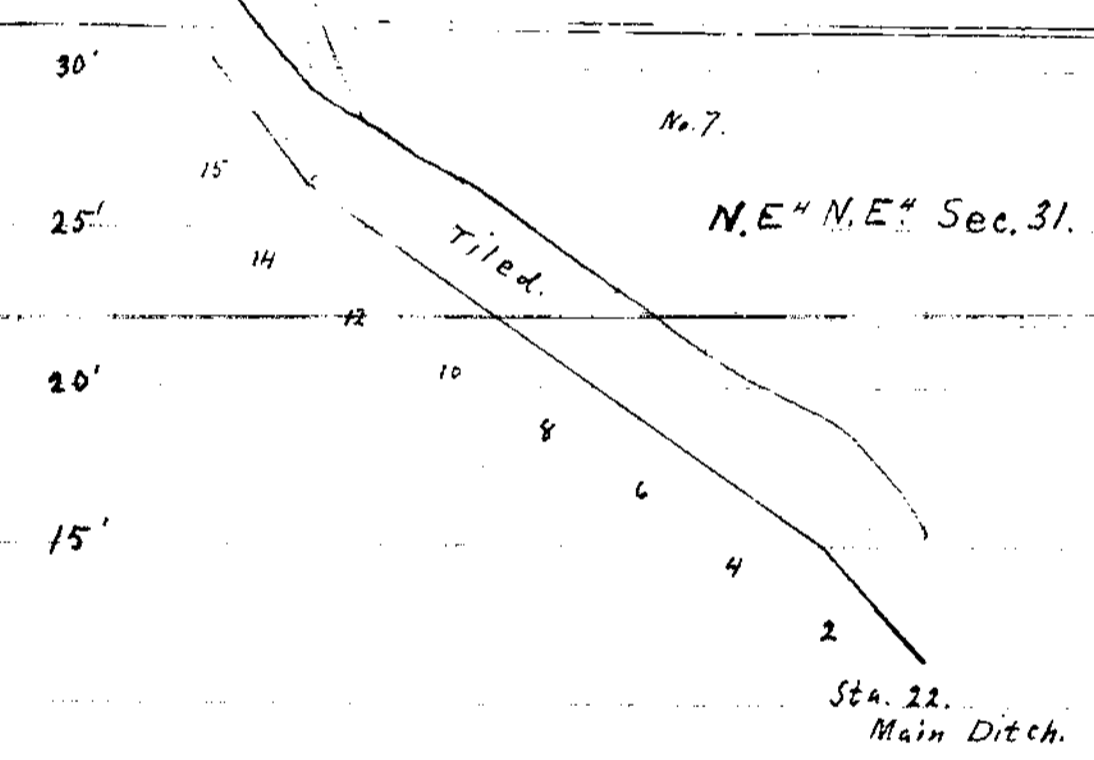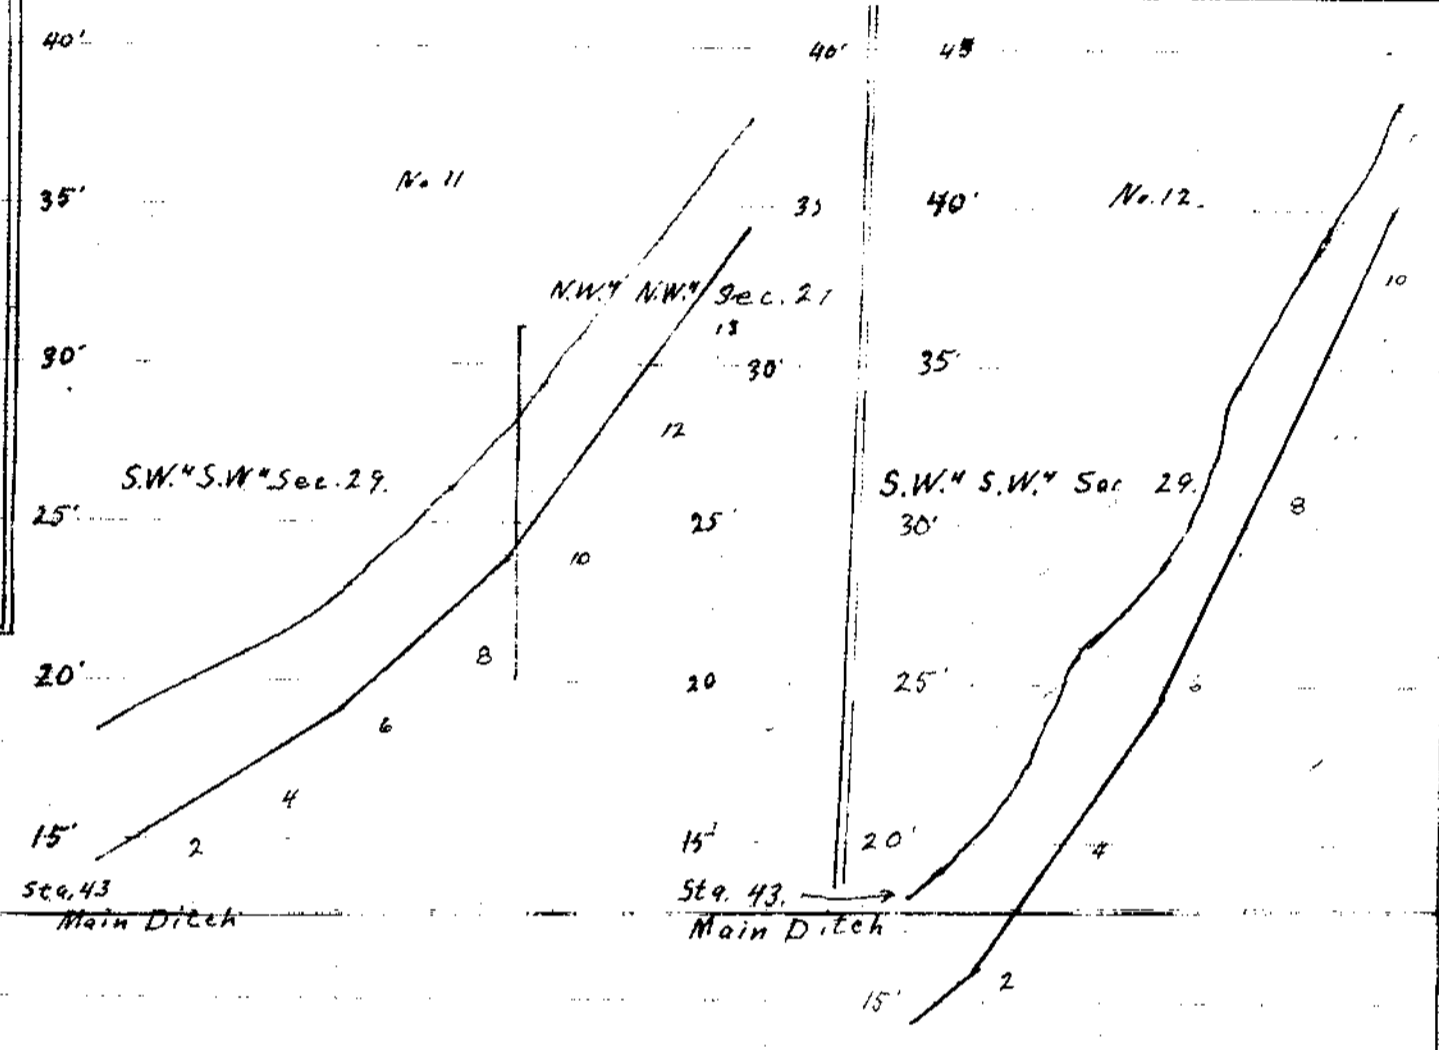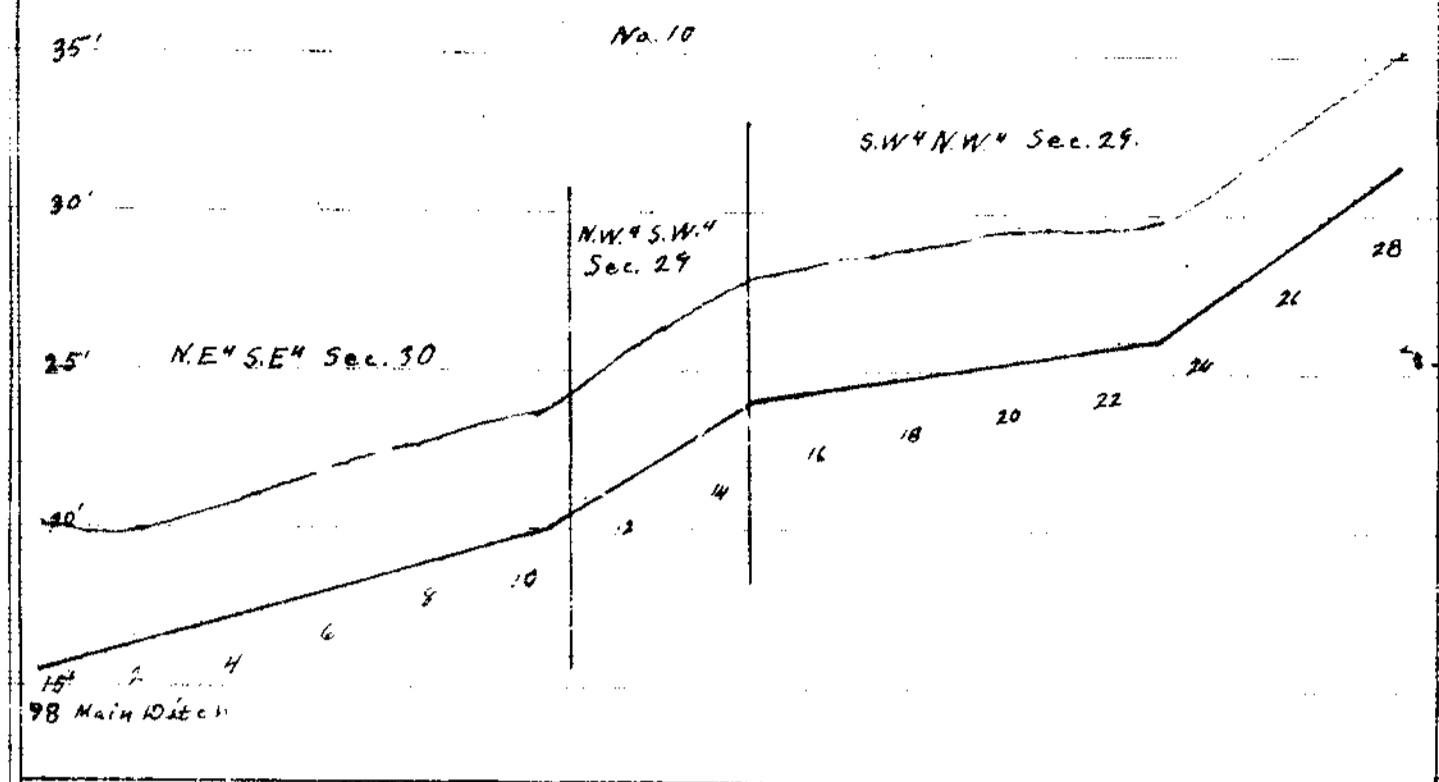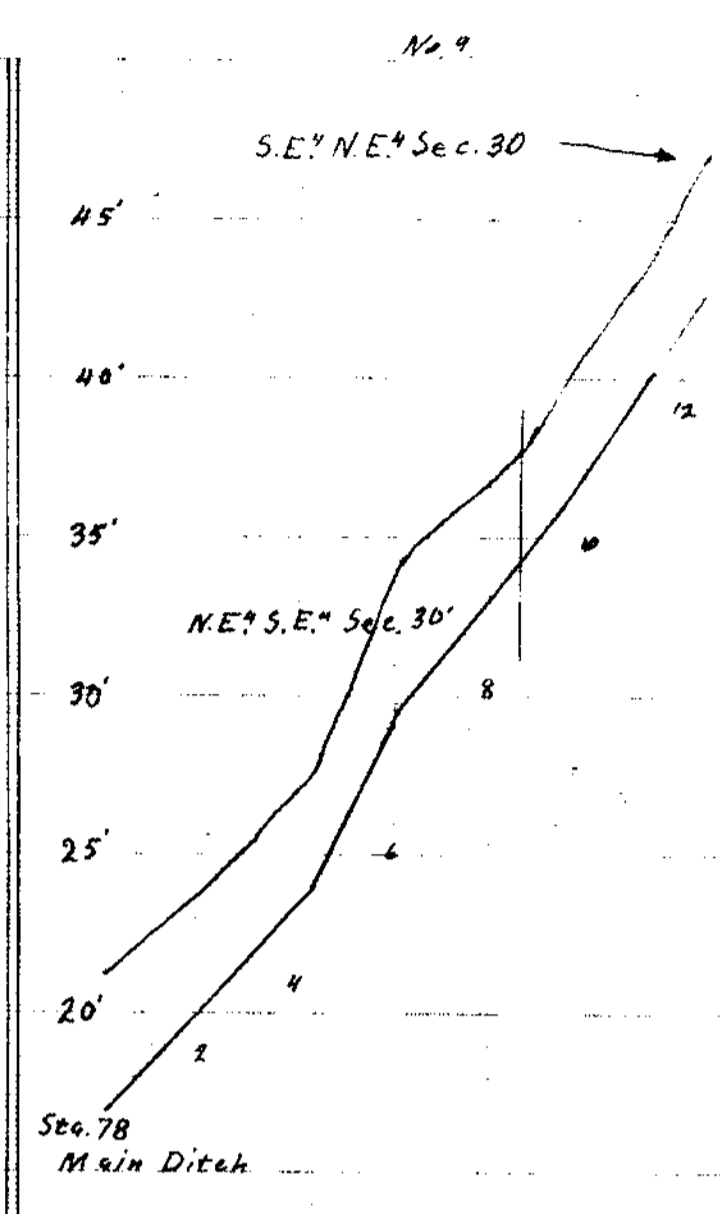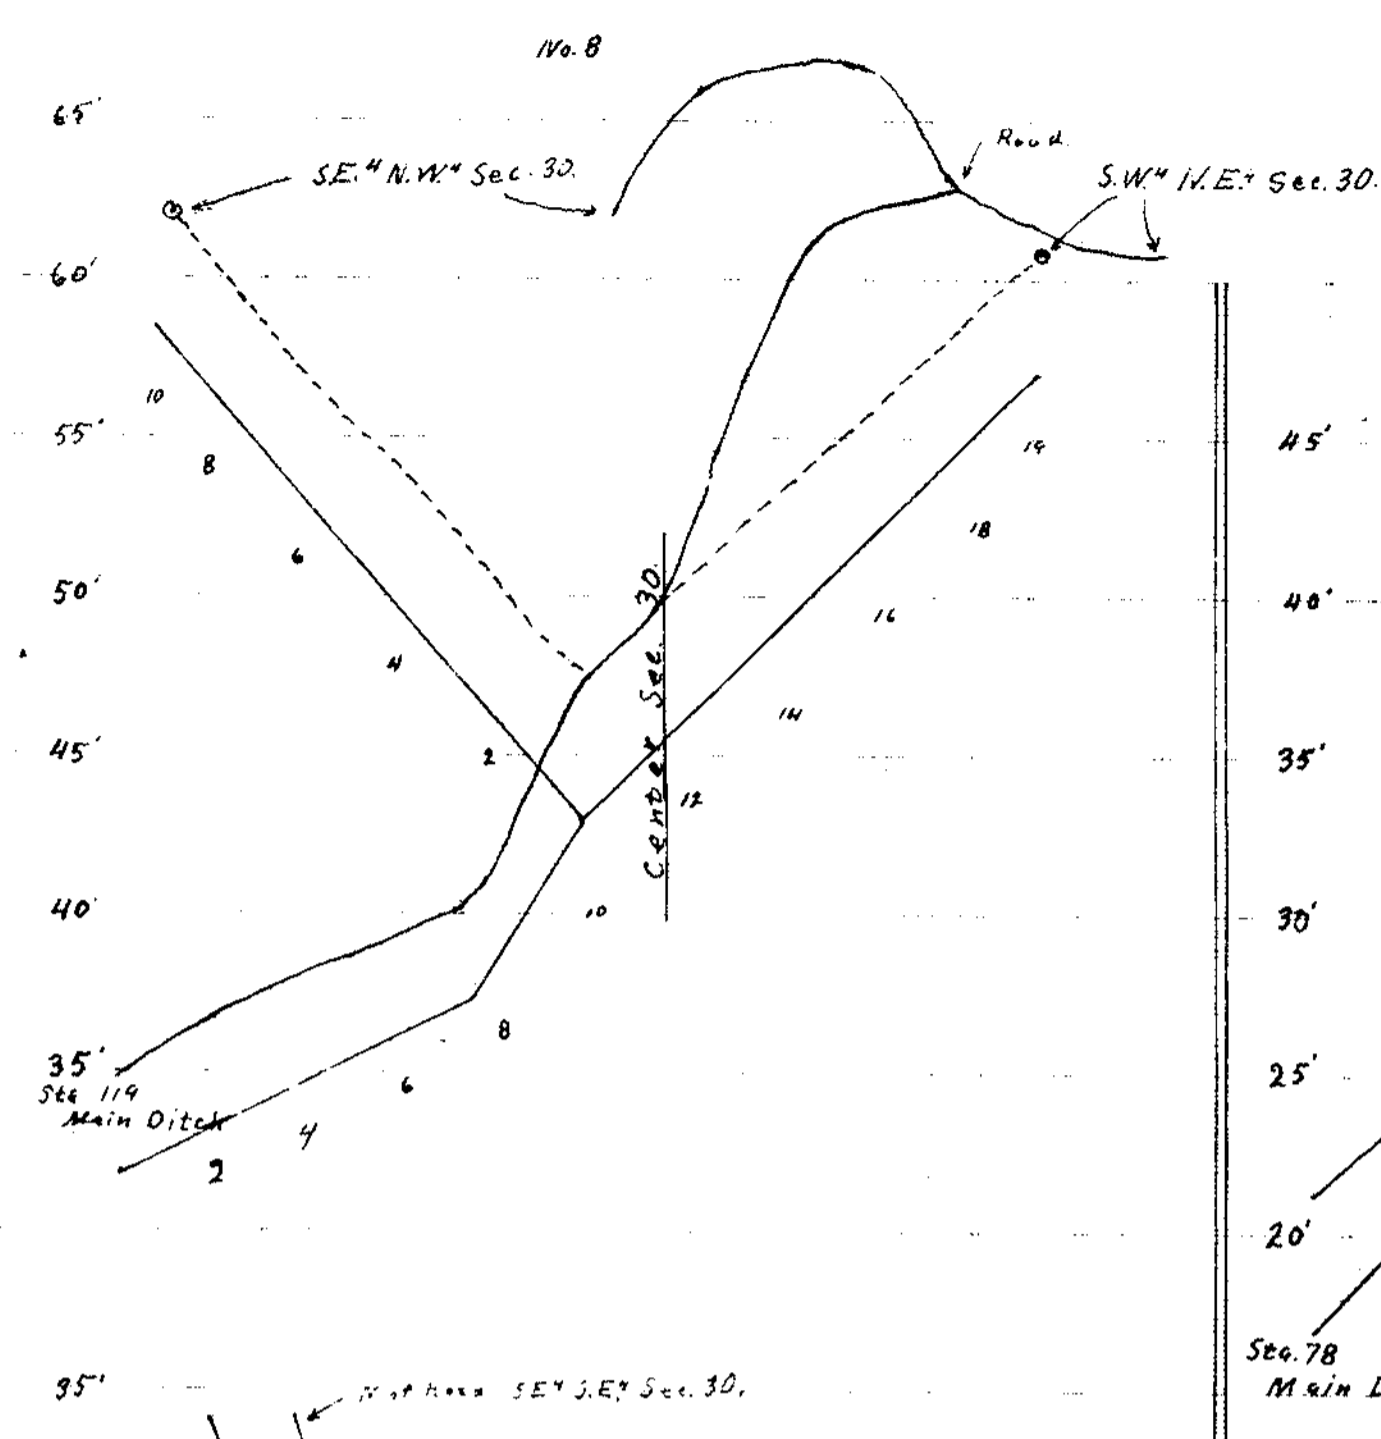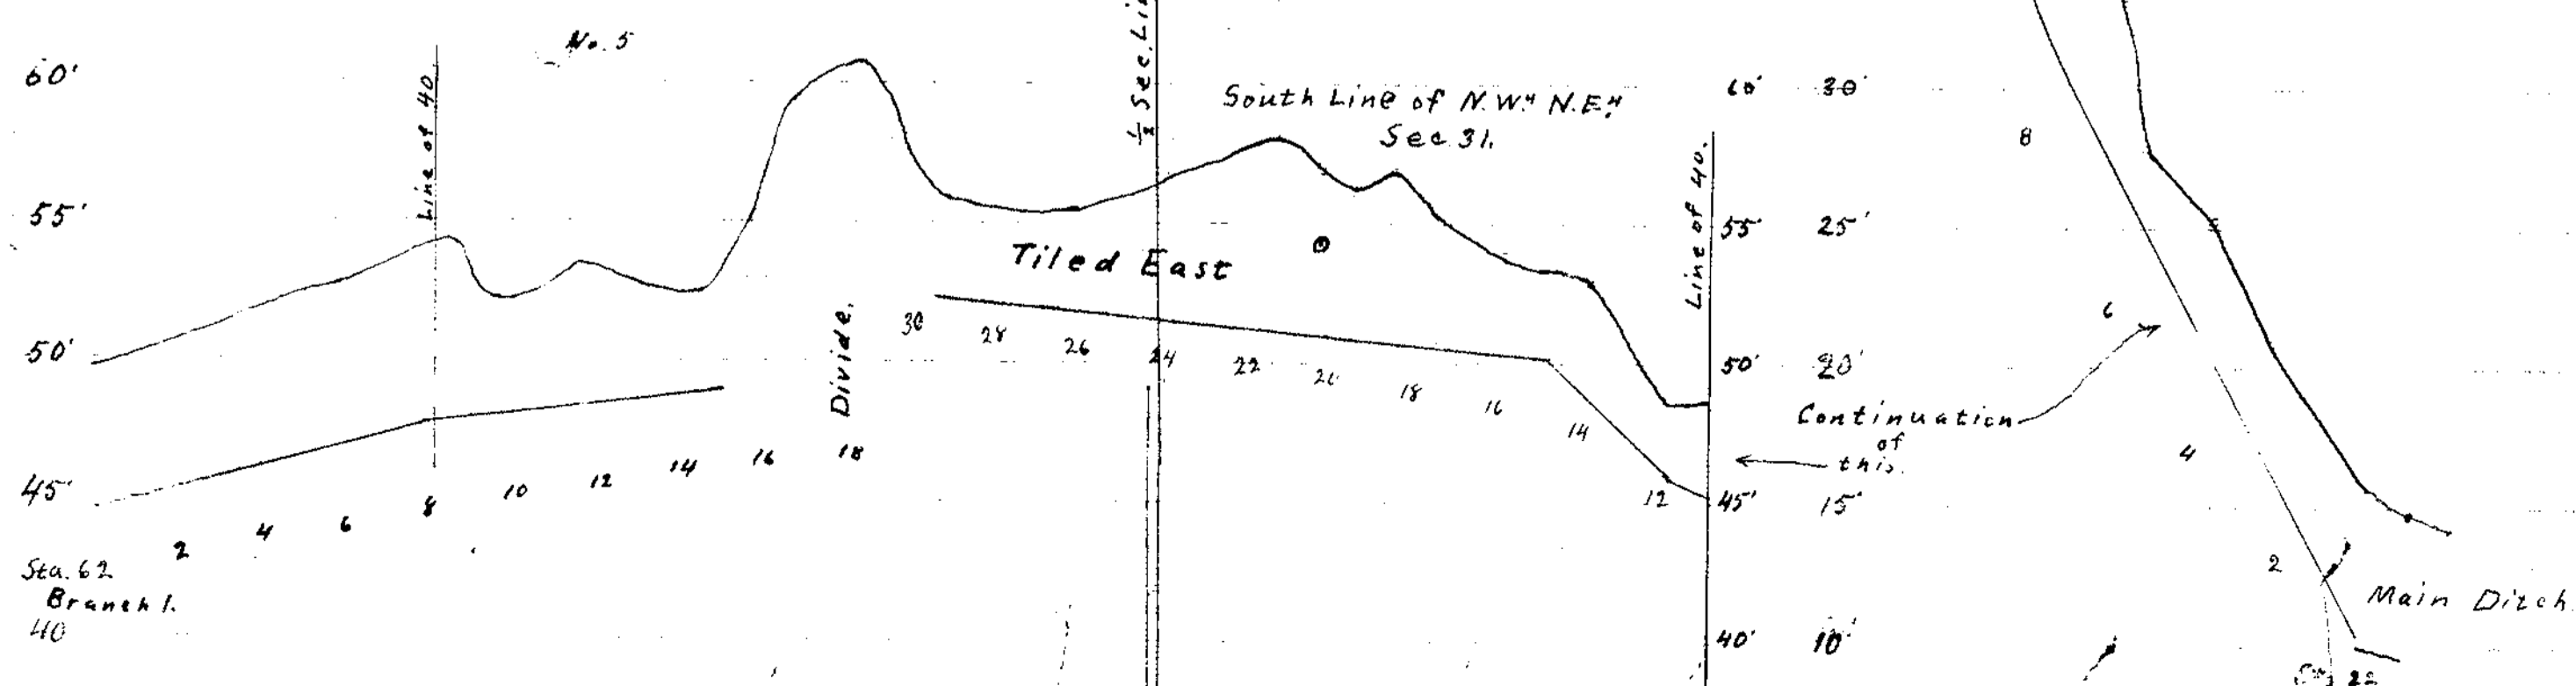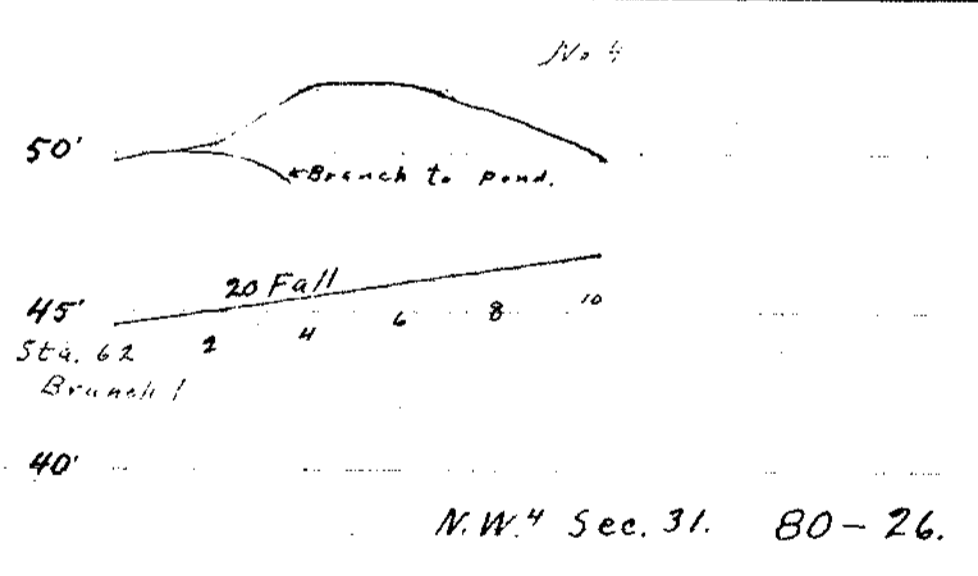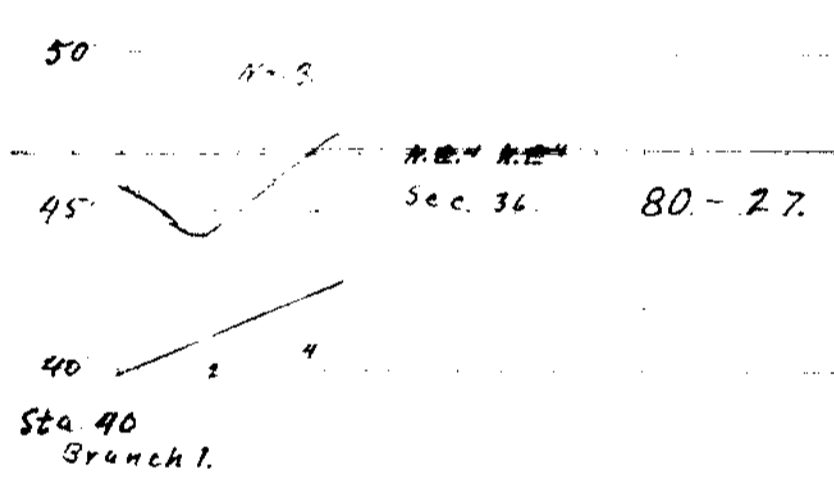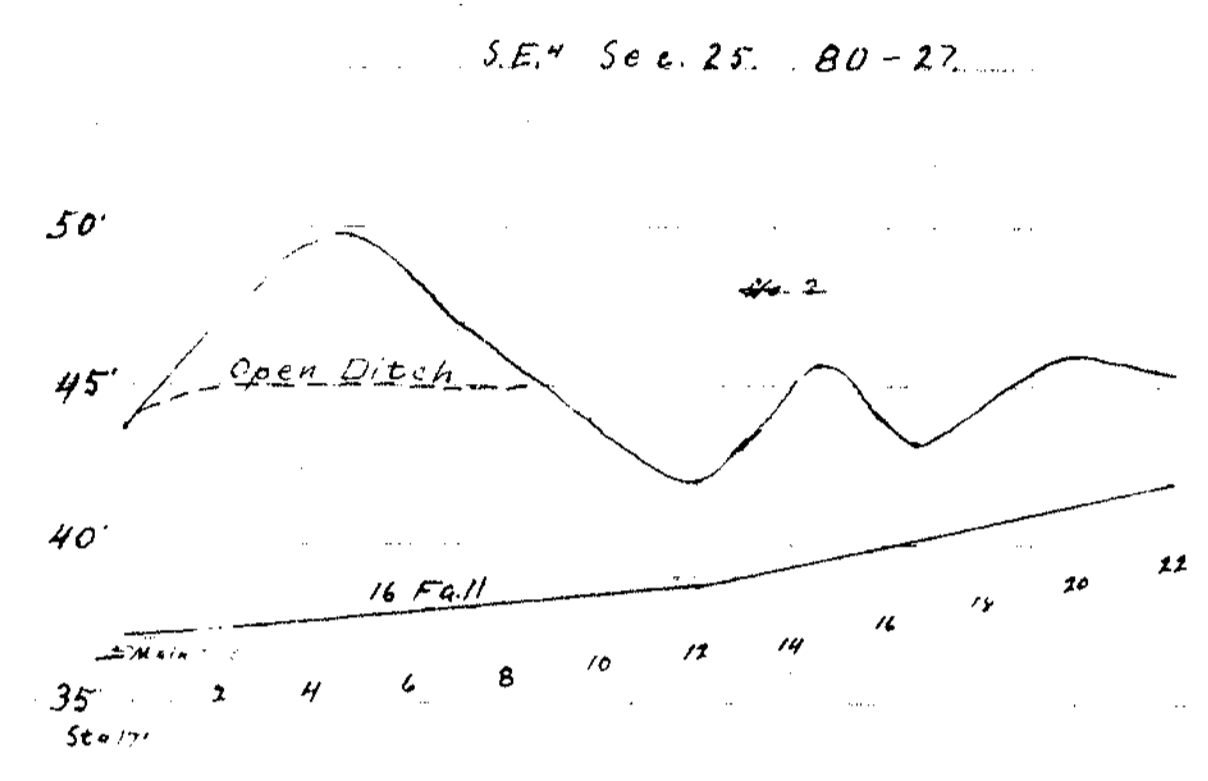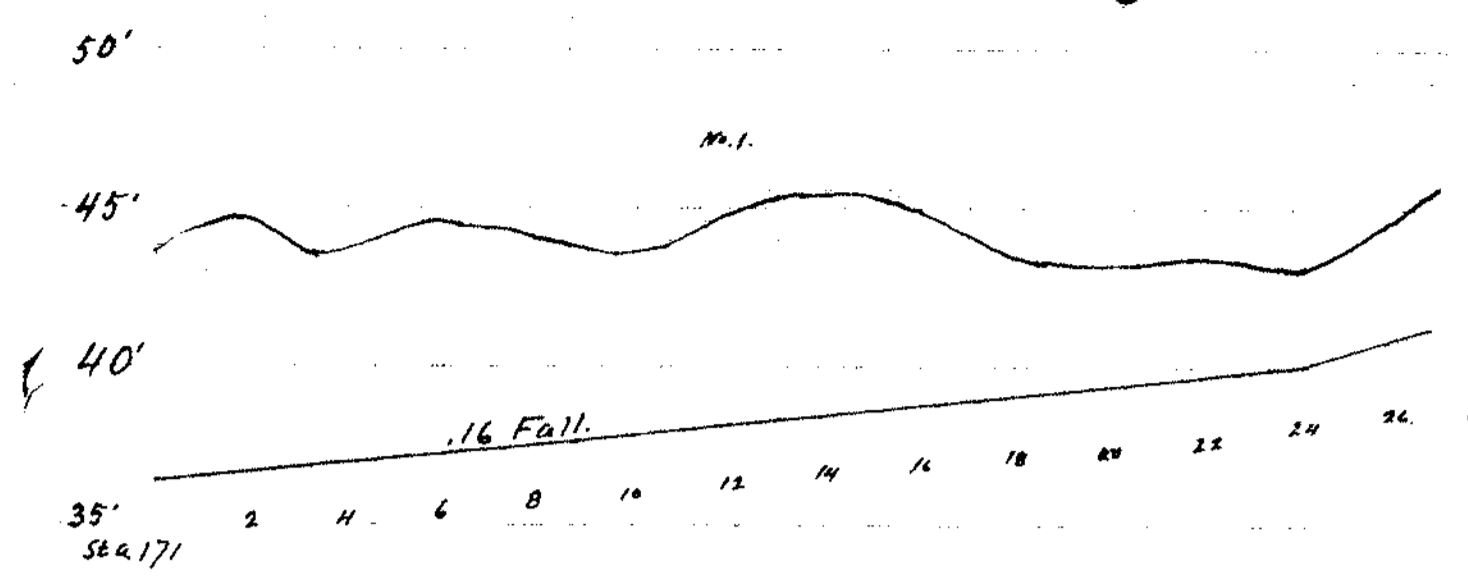

PROFILES of SURVEY
in
DRAINAGE DISTRICT NO. 20.
Horizontal Scale: $\frac{1}{4}$ inch = 100ft.
Vertical " 1 " = 6 "
F. M. Jackson, Engineer.