

INDEX LEGEND

LOCATION: SOUTHWEST 1/4
SECTION 36, T-72-N, R-5-W
REQUESTOR: McAllister family
PROPRIETOR: Lyn E. McAllister & Lance A. McAllister
SURVEYOR: J. SCOTT RITTER, PLS #16546
COMPANY: HART-FREDERICK CONSULTANTS P.C.
510 STATE ST. PO BOX 560 TIFFIN, IA 52340
RETURN TO: sritter@hart-frederick.com (319) 545-7215



Document 0935
Book 2026 Page 0935 Type SURVE Pages 2
Date 5/01/2026 Time 12:10:21PM
Rec Amt \$12.00

LYNNAE BUFFINGTON, RECORDER
HENRY COUNTY IOWA



HART-FREDERICK CONSULTANTS P.C.

510 State Street P.O. Box 560 TIFFIN, IOWA 52340-0560 Phone: (319) 545-7215 www.hart-frederick.com

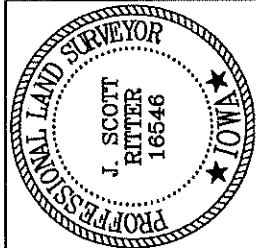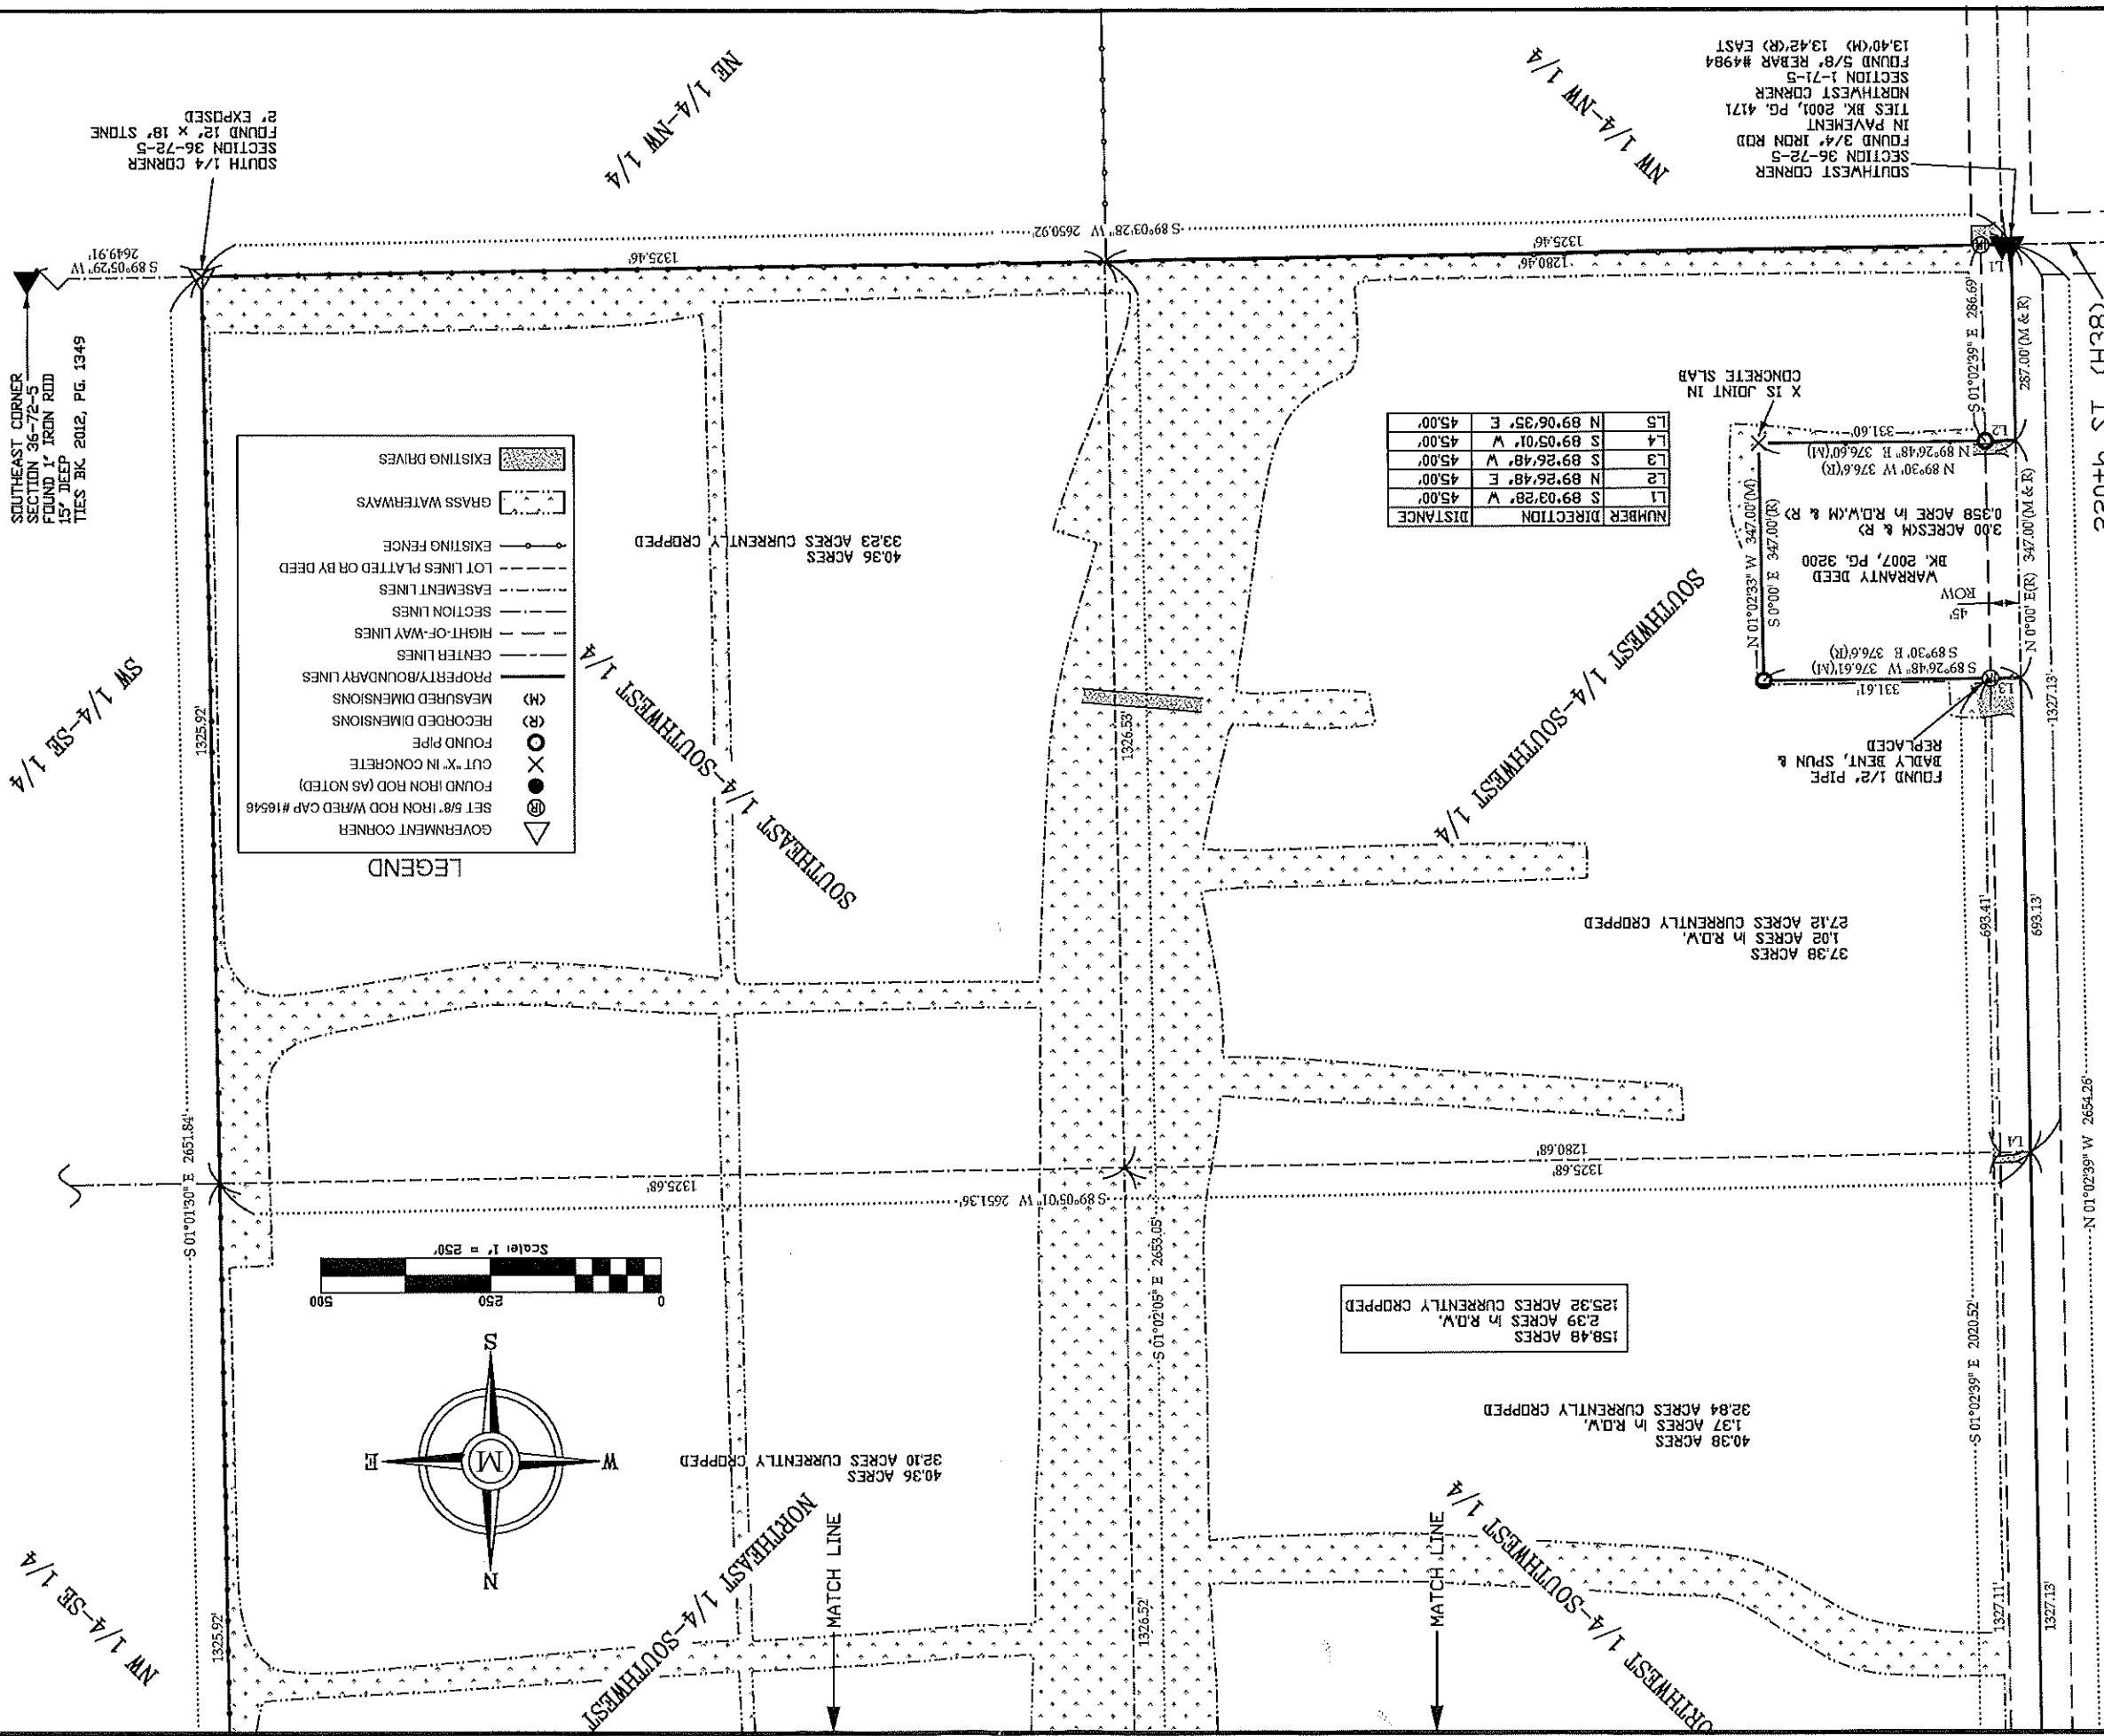

I hereby certify that this land surveying document was prepared and the related survey work was performed by me or under my direct personal supervision and that I am a duly licensed Professional Land Surveyor under the laws of the State of Iowa.

J. Scott Ritter
J. Scott Ritter, P.L.S.
Iowa License Number: 16546
My license renewal date is December 31, 2026.
Pages covered by this seal: **THIS SHEET ONLY**



Date: 4/28/26

PLAT OF SURVEY
RETRACEMENT
(PAGE 1 of 2)
SOUTHWEST 1/4 OF
SECTION 36, T-72-N, R-5-W
HENRY COUNTY, IOWA

DATE: 04/26 DRN: JSR APP:
FLD BK: GPS PROJ. NO: 267067

HART-FREDERICK CONSULTANTS P.C.

510 State Street P.O. Box 560 TIFFIN, IOWA 52340-0560 Phone: (319) 545-7215 www.hart-frederick.com

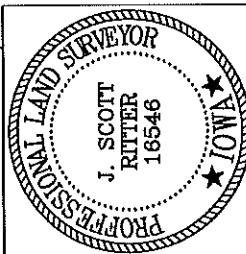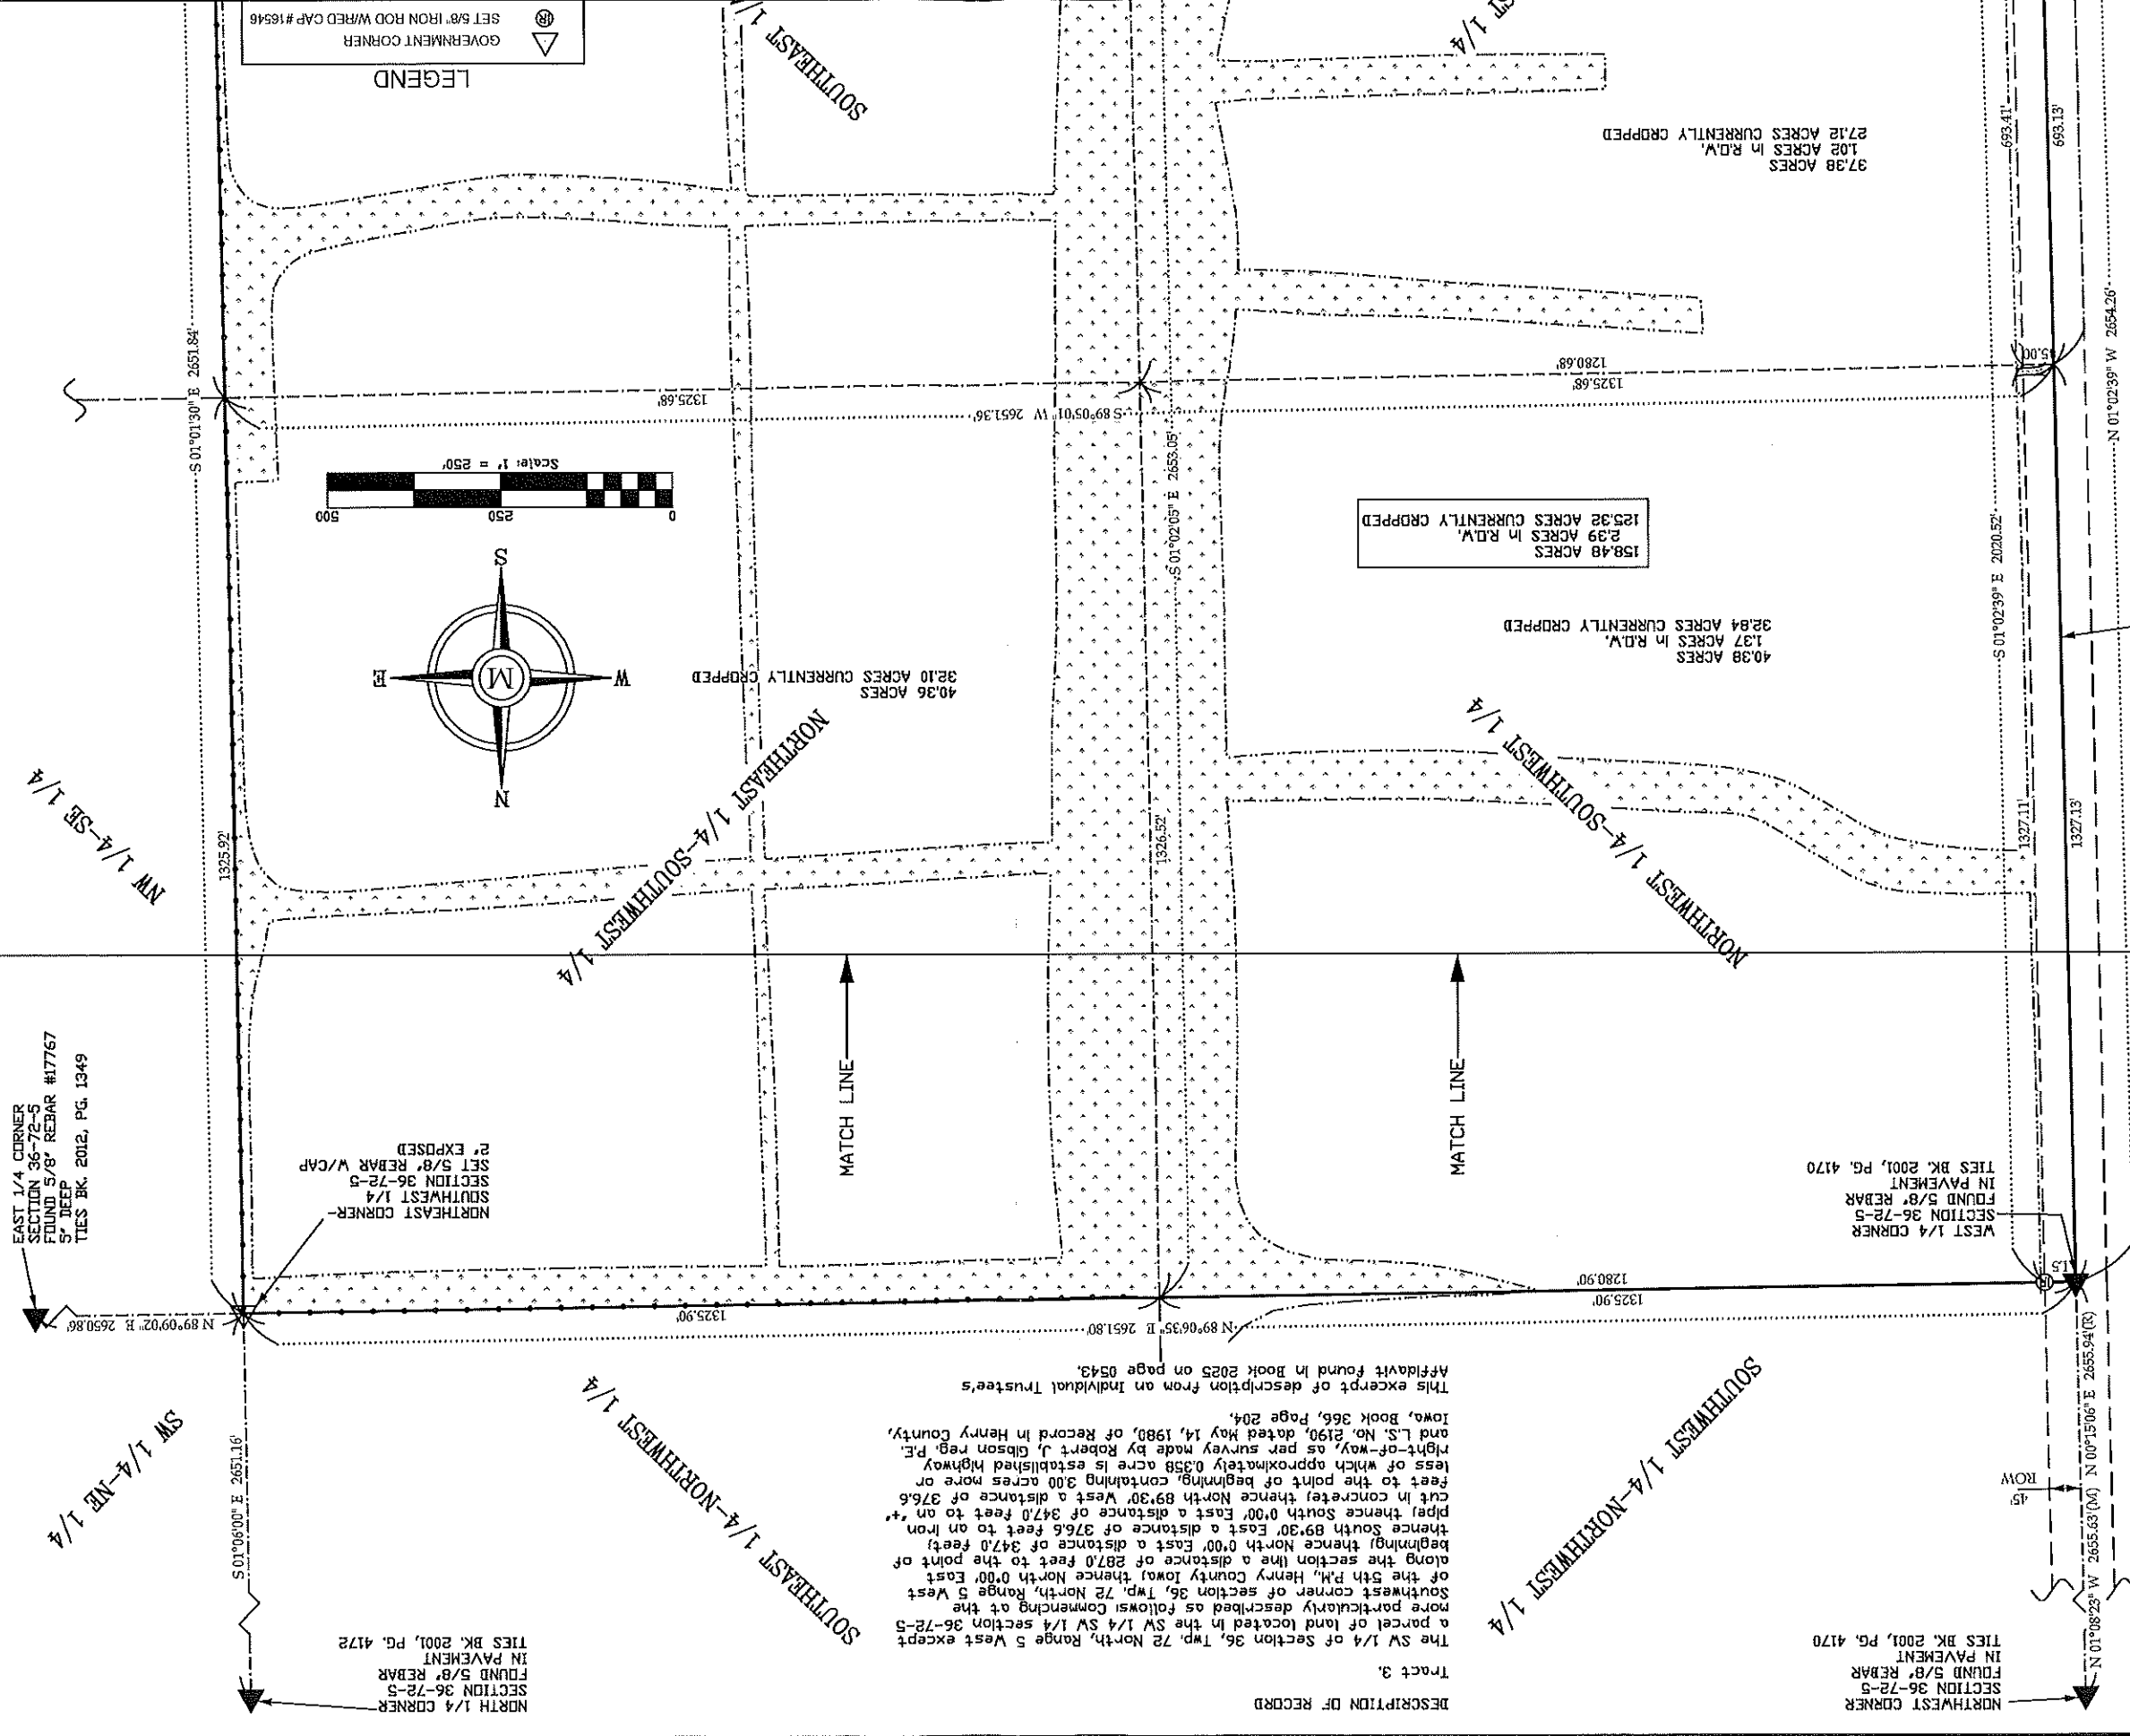

I hereby certify that this land surveying document was prepared and the related survey work was performed by me or under my direct personal supervision and that I am a duly licensed Professional Land Surveyor under the laws of the State of Iowa.

J. Scott Ritter, P.L.S.
 Iowa License Number: 16546
 My license renewal date is December 31, 2026.
 Pages covered by this seal: THIS SHEET ONLY

Date: 4/28/26

PLAT OF SURVEY
 RETRACEMENT
 (PAGE 2 OF 2)
 SOUTHWEST 1/4 OF
 SECTION 36, T-72-N, R-5-W
 HENRY COUNTY, IOWA

DATE: 04/26 DRN: JSR APP:
 FLD BK: GPS PROJ. NO: 267067