

INDEX LEGEND

RETRACEMENT SURVEY

COUNTY: CARROLL

DESIGNATION: WEST HALF OF THE NORTHEAST QUARTER

LOCATION: SECTION 29, T84N, R33W



SITE ADDRESS: N/A

OWNER: RICHARD W. AND MAXINE T. COLLISON FAMILY TRUST

SURVEY REQUESTED BY: FARMERS NATIONAL COMPANY

SURVEYOR: ROBERT B. BILLS

PREPARED BY AND RETURN TO: ROBERT B. BILLS CENTRAL IOWA SURVEYING, LLC P.O. BOX 67 JEFFERSON, IOWA 50129 (515)370-2399

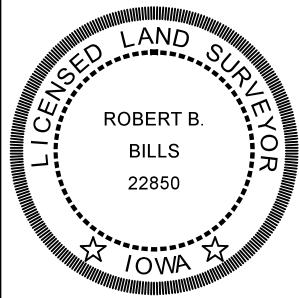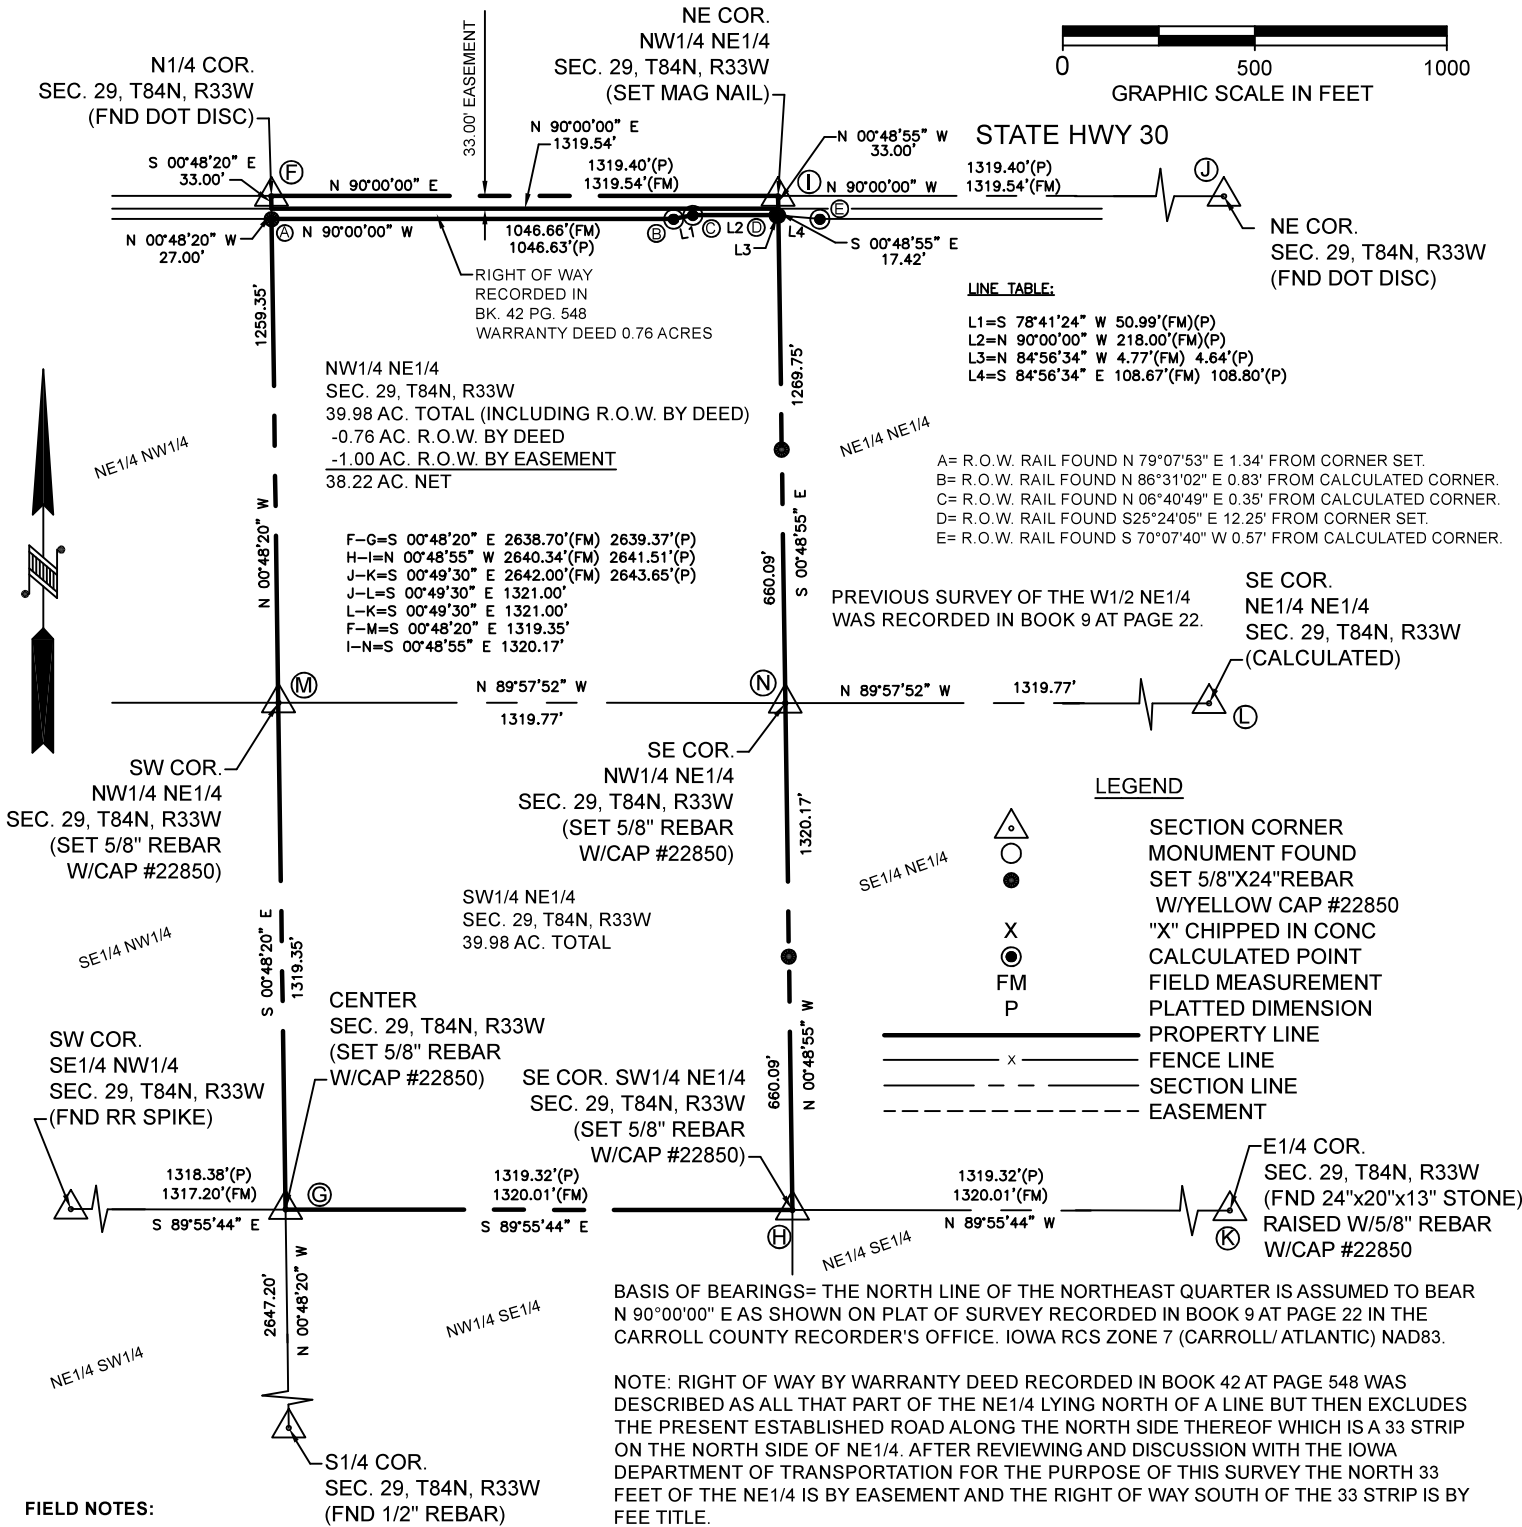

I hereby certify that this land surveying document and the related survey work was performed by me or under my direct personal supervision and that I am a duly licensed Land Surveyor under the laws of the State of Iowa.

Signature

Date

Robert B. Bills

License number #22850

My license renewal date is Dec, 31, 2026

Pages or sheets covered by this seal: 1