


AIRPORT Farm Tiling map

Scale 1/8" = 22'

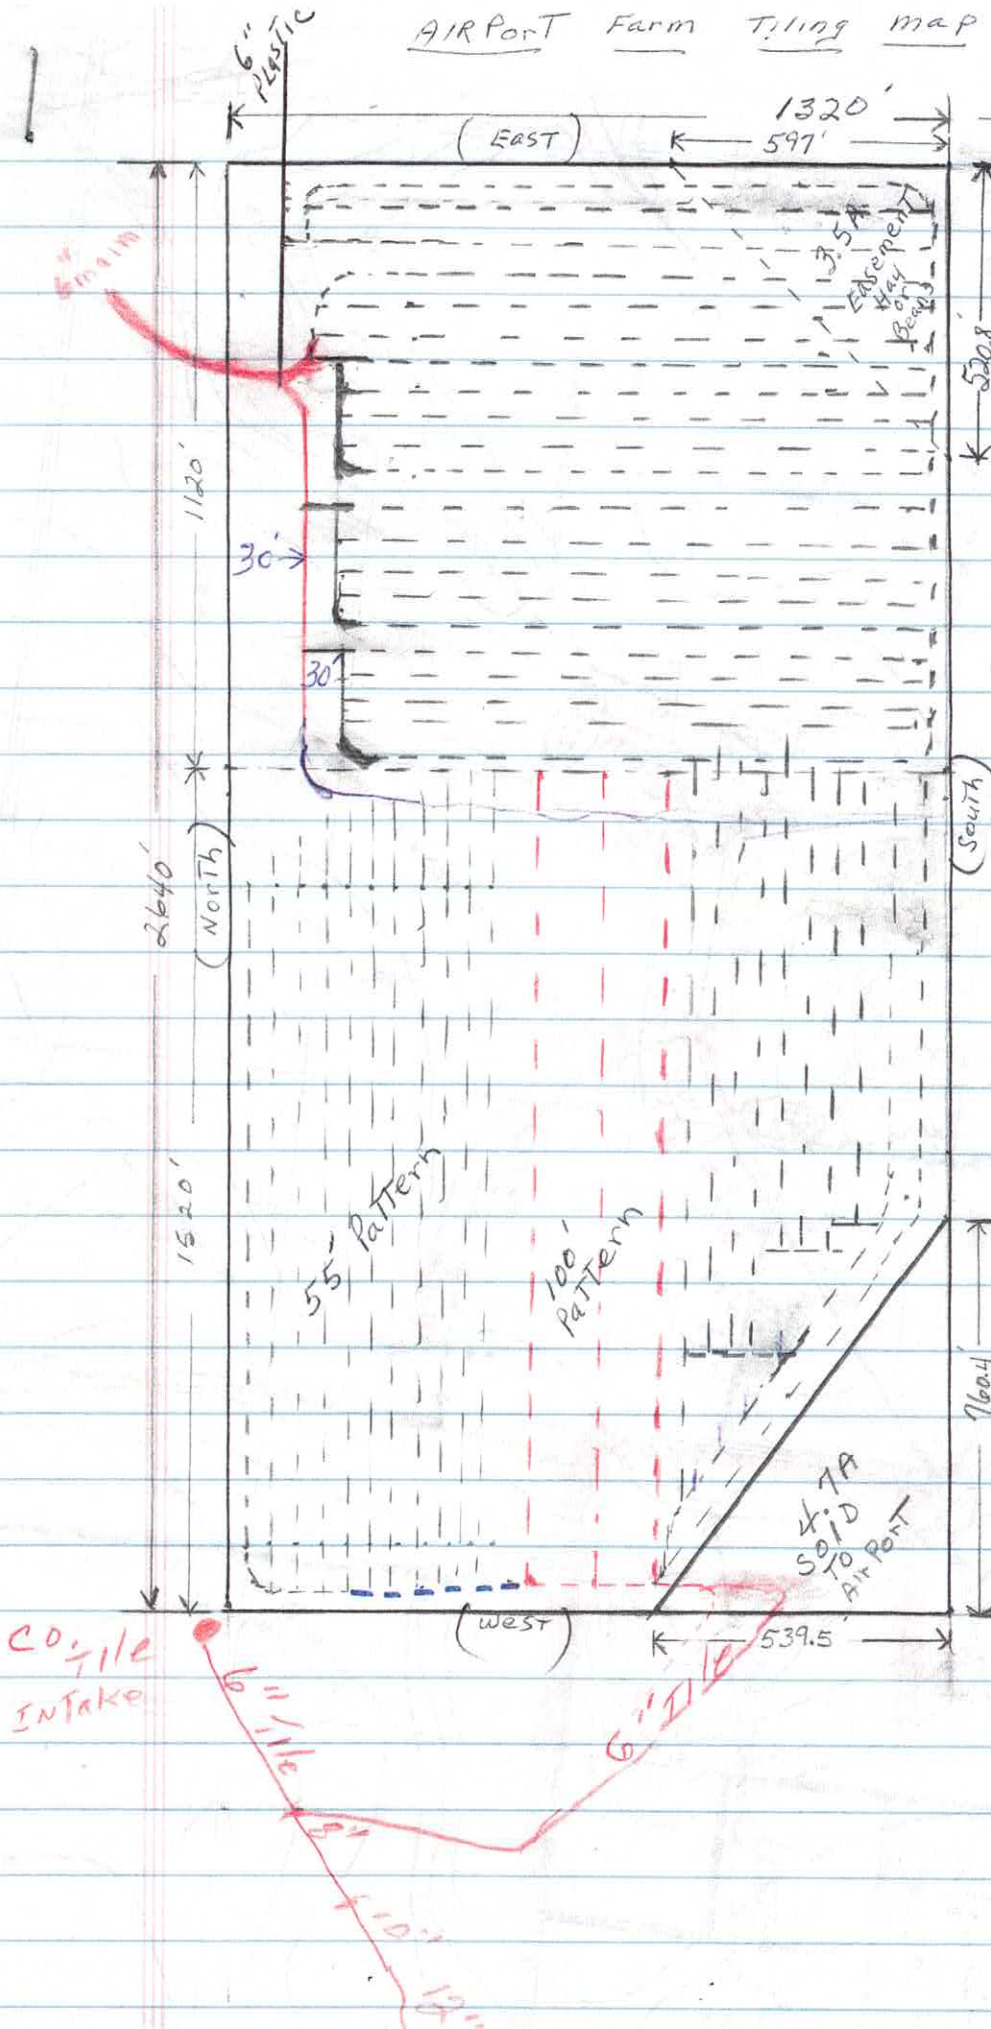

Legend

- - - - - 6" Clay Tile Placed Before Purchase of Farm
 - - - - - 4" Perf. PLASTIC Plowed IN. IN 2009
 - - - - - 5" Perf PLASTIC Plowed IN. IN 2009
- Plowed IN 2012

Plowed in 2009

CO₂ tile INTAKE

4.7A SOLD TO AIRPORT


30'

55' Pattern

100' Pattern

6" PLASTIC

(EAST)

1120'

2640'

1520'

(North)

(South)

760.4'

1320'

597'

539.5'

(West)

6"

30'

30'





















