


Original

Customer: Gary Tolliver		
Location: Chickasaw Co. Washington Twsp. Sec. 5 S.W. 1/4		
Scale: 350 feet	Spacing:	Date: November 17, 2010
Bachman Farm Drainage		

*Drawn by Gary*

4 in: 37476 ft

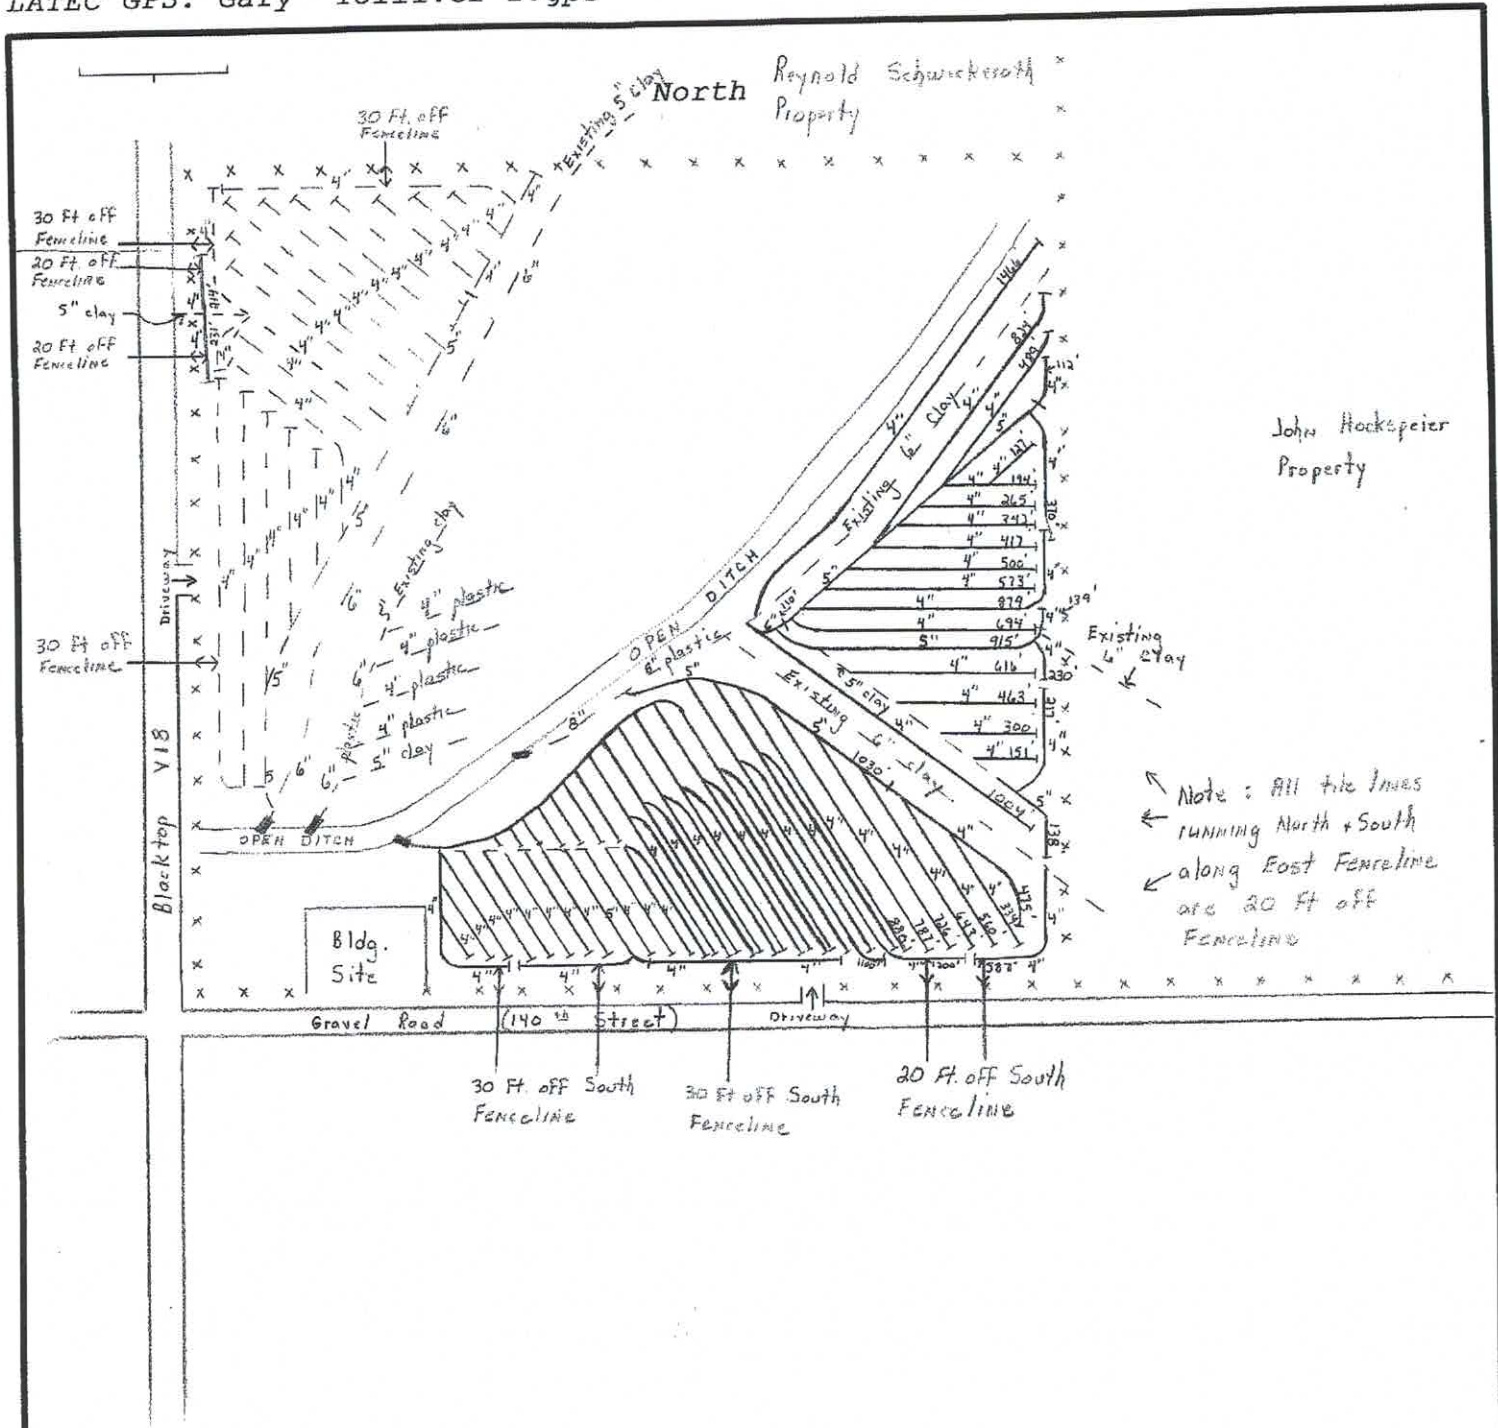

Customer: Gary Tolliver

Location: Chickasaw County, Washington Township, Section 5

Scale: 500 feet

Spacing: 70 Ft.

Date: April 23, 2003


BACHMAN FARM DRAINAGE

*Drawing By: Roy*

Reynold Schwickerath Property




Gary Tolliver  
Spring 1999  
60 FT. Spacings  
BACHMAN FARM DRAINAGE  
RAY BACHMAN  
Chickasaw County  
Washington Township  
Section 5

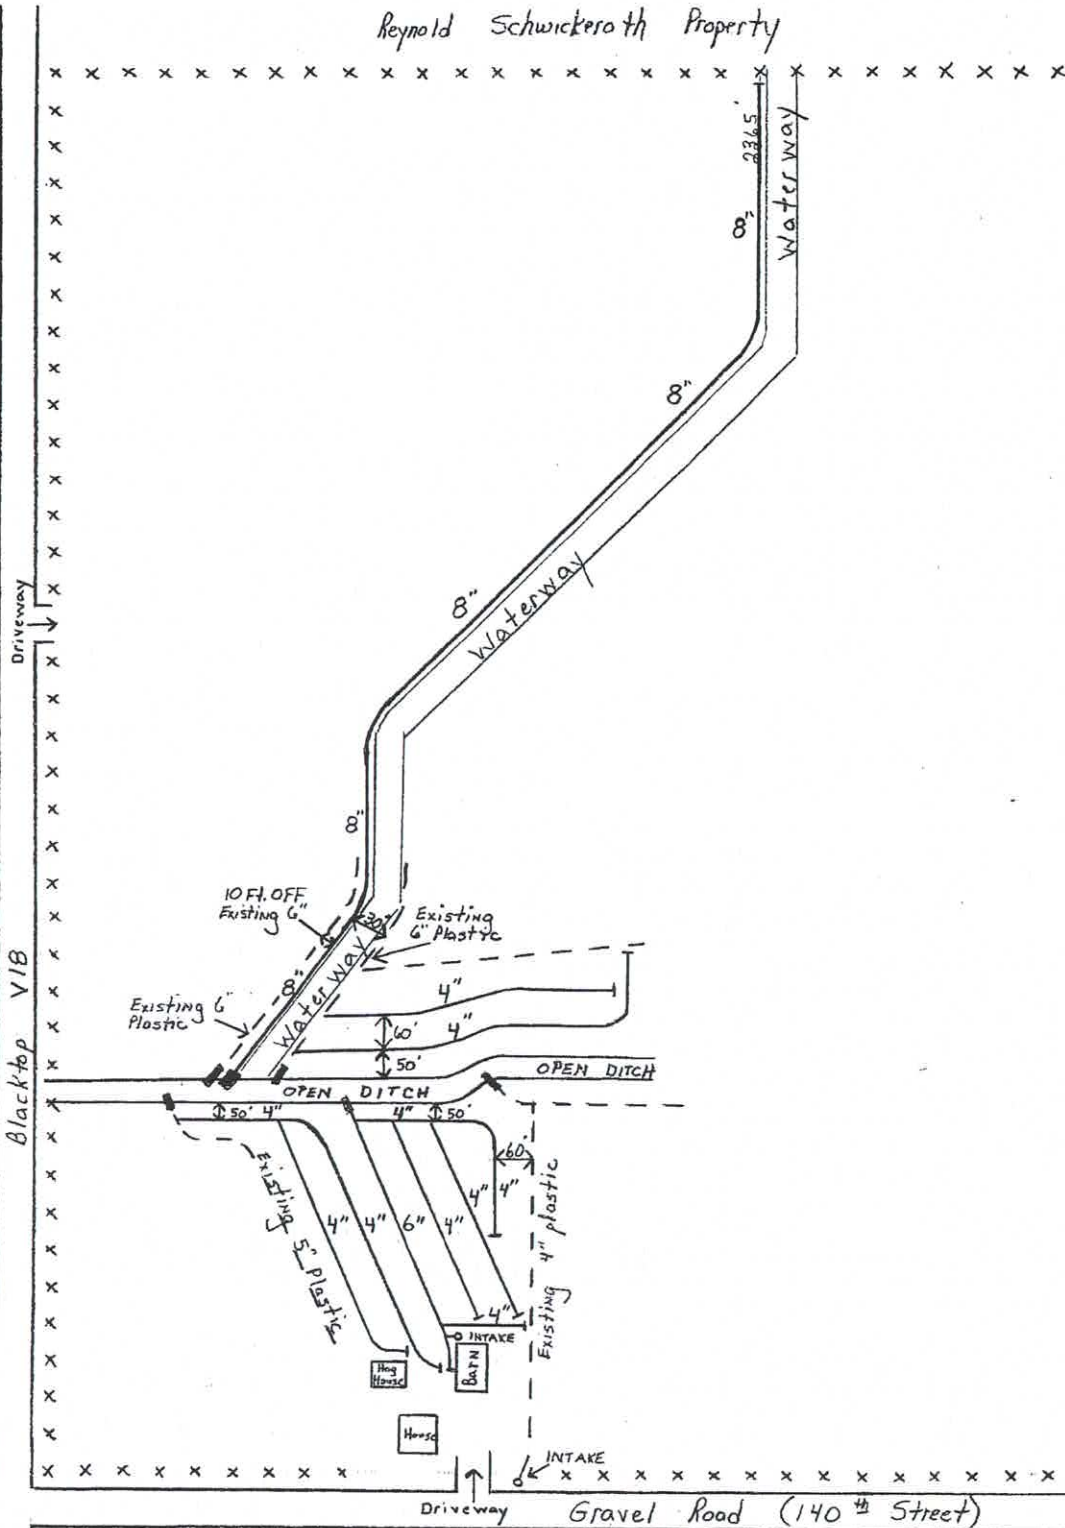


Blacktop B2B

"Roxy"



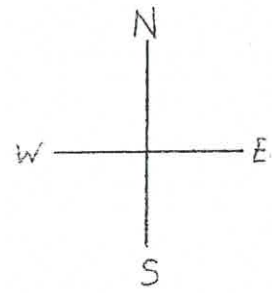


GARY TOLLIVER  
FALL 1992  
30 FEET OFF FENCE  
70 FEET SPACINGS  
BACHMAN FARM DRAINAGE  
RAY BACHMAN

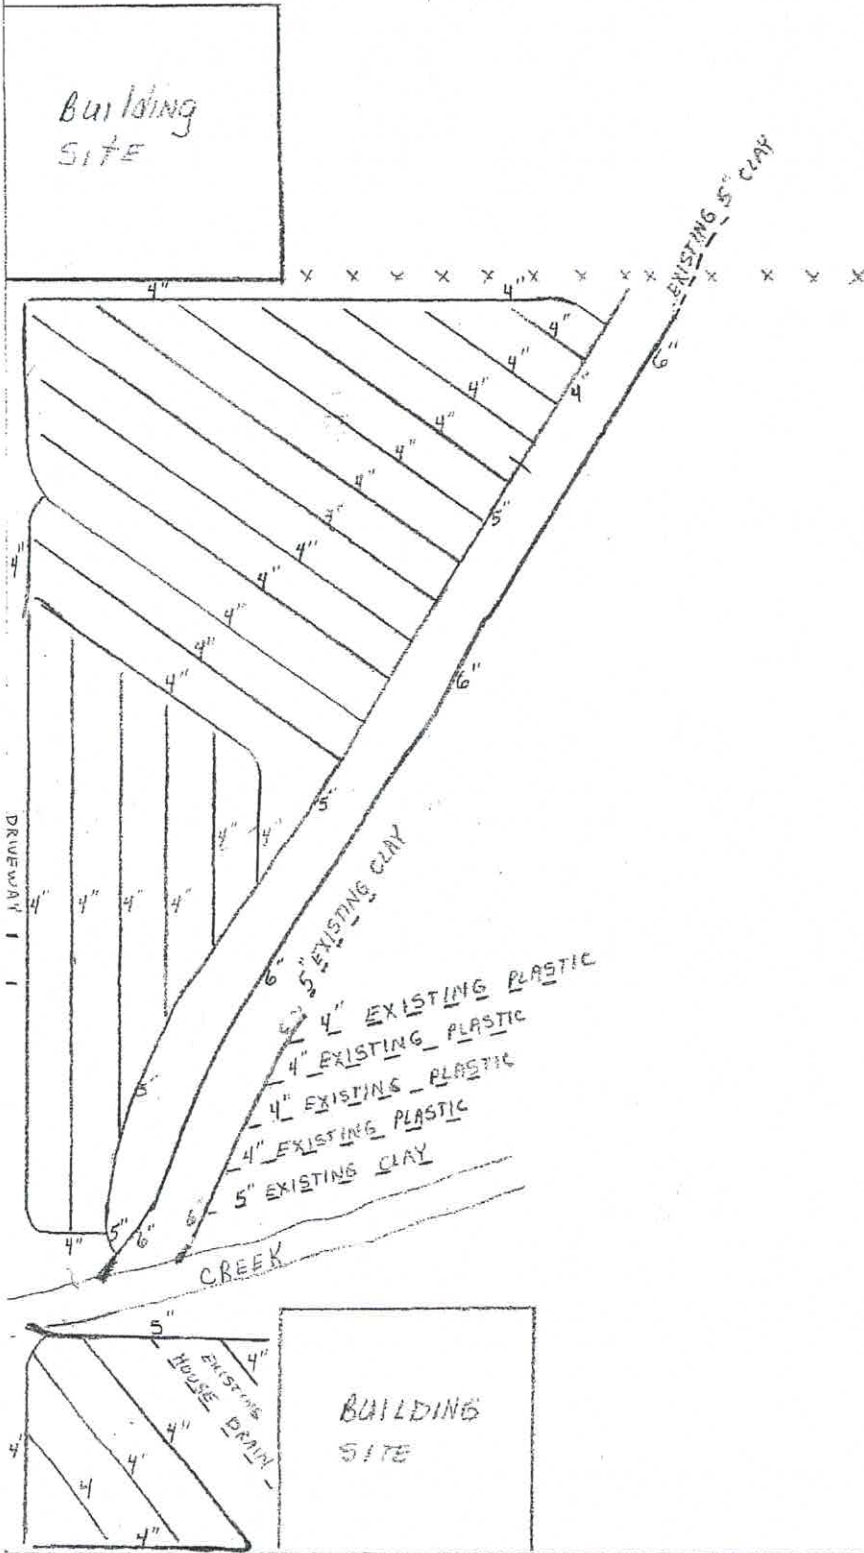

N

Gary Tolliver  
Summer 2003  
Bachman Farm Drainage  
Ray Bachman

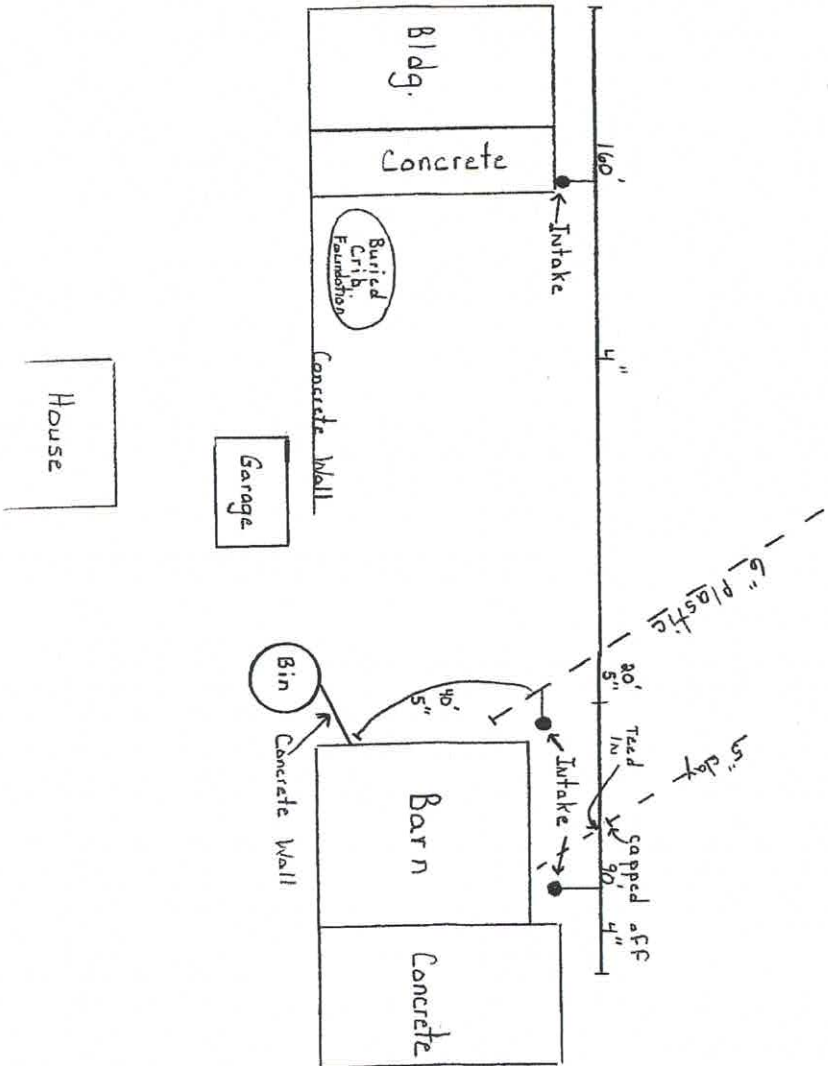

Drawn by: Gary Tolliver