

North


Cook

Gravel Road (160' Street)

Tract 2

40 Ft. off Fenceline

30 Ft. off Fenceline

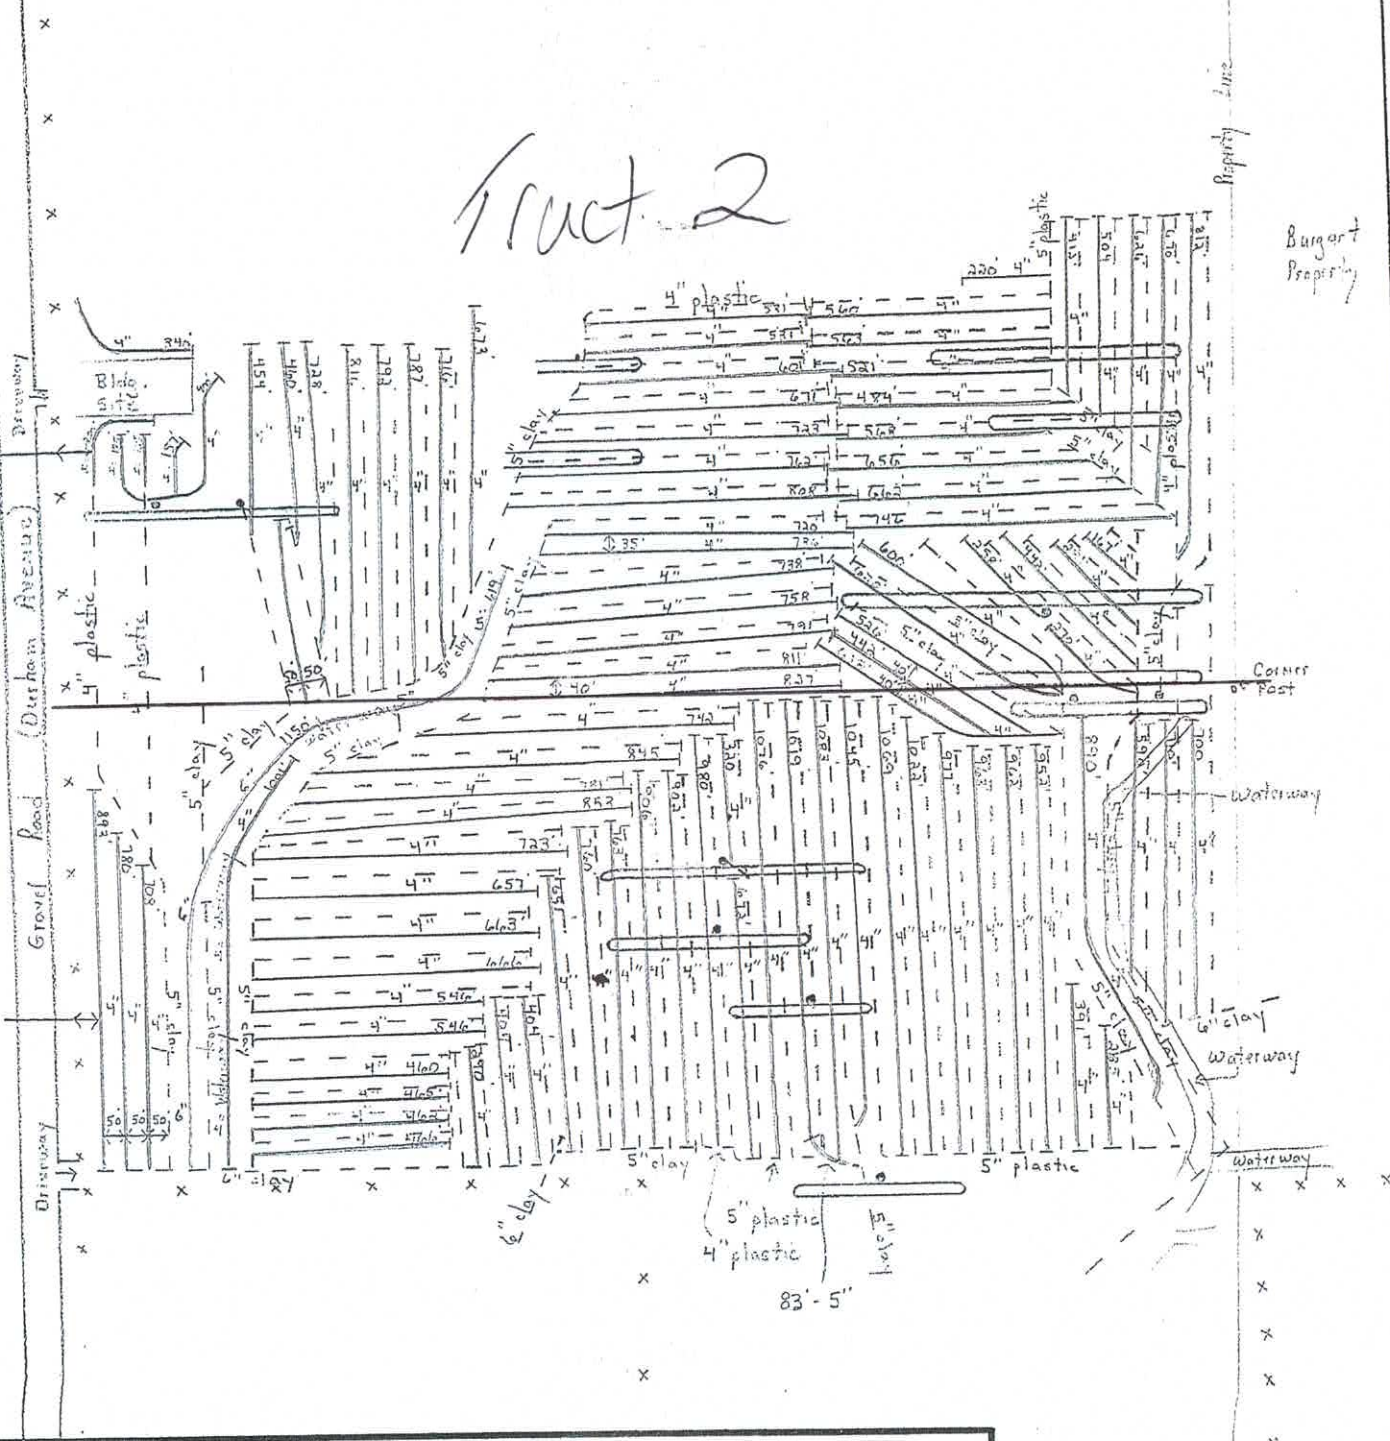

Customer: Gary Tolliver

Location:

Scale: 350 feet

Spacing: 70 Ft.

Date: April 20, 2002

November 5, 2002

Bachman Farm Drainage

Drawn By: [unclear]

North


COOK

Edwin Martin Property

Gravel Road (160th Street)

Gravel Road (Durham Avenue)

Vince Burgart Property

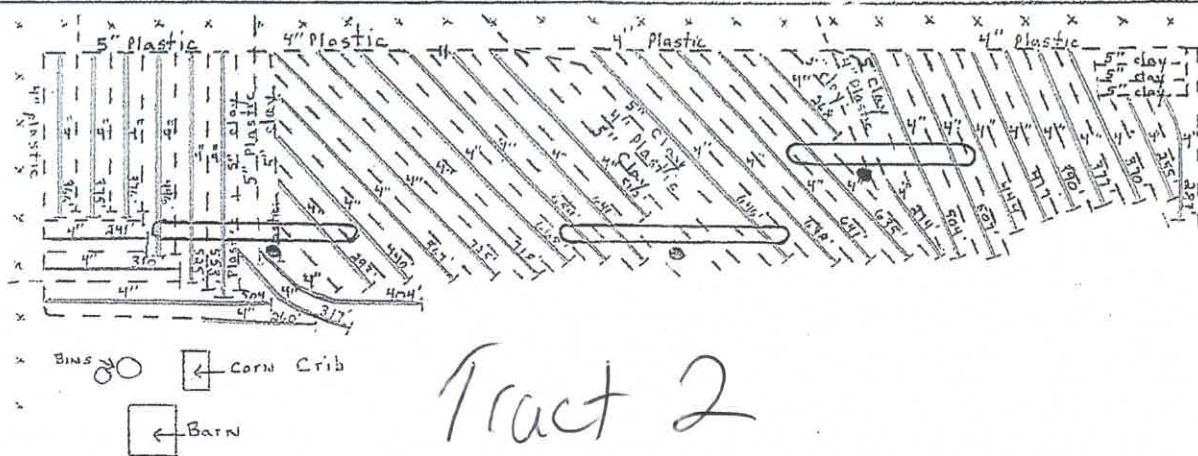

Tract 2

Note: All dashed lines are 4" unless marked

Customer: Gary Tolliver

Location: Chickasaw Co. Deerfield Twp. Sec. 23 S.

Scale: 350 feet

Spacing: 70 Ft.

Date: Oct. 20, 2004

BACHMAN FARM DRAINAGE

Drawn by: Rony

4 in: 1648